

BT MURRAYFIELD STADIUM

telent Coverage Assurance Report:



Page Title

Cover Page

Drawing Title

MURRAYFIELD STADIUM

Site Address

BT Murrayfield Stadium
RoseburnSt,
Edinburgh
EH12 5PJ

Drawn By:

Checked:

FR

Revision:

V0.5

Date:

24/02/2023

Visit Date:

Page No:

1

Drawing History

Revision	Description	Date

Stadium Areas

Technologies Included in this Report

Floor Plan	
Arena_1	Main Arena Section 1
Arena_2	Main Arena Section 2
Arena_3	Main Arena Section 3
Arena_4	Main Arena Section 4
LC	Lower Concourse
PA	Players Area
Pitch	Pitch
UC	Upper Concourse

VMO2	ARFCN/UARFCN/ EARFCN	1st	1st	1st
L800	6400	RSRP	RSRQ	PCI
L1800	1226	RSRP	RSRQ	PCI
L2100	199	RSRP	RSRQ	PCI

- Indoor Measurements PCTEL iBFLEX Scanner
- Industry Standard JOTS Colours & Thresholds or Custom Requirements
- Full Report can have 2nd and 3rd best Server Plots
- All 3G and 2G Channels
- 5g Coverage (n3600, n700)
- Call Test, Data Test and Video Streaming Results etc
- Fully Customisable to Client Requirements

Promotional Use Version- Do Not Reference



Page Title

Contents

Drawing Title

MURRAYFIELD STADIUM

Site Address

BT Murrayfield Stadium
RoseburnSt,
Edinburgh
EH12 5PJ

Drawn By:

Checked:

FR

Revision:

V0.5

Date:

24/02/2023

Visit Date:

Page No:

2

Drawing History

Revision	Description	Date

Ref Signal - Received Power Thresholds

- ◆ >= -65 (6.14%)
- ◆ < -65 and >= -75 (75.98%)
- ◆ < -75 and >= -85 (17.76%)
- ◆ < -85 and >= -95 (0.02%)
- ◆ < -95 and >= -105 (0.04%)
- ◆ < -105 and >= -110 (0.0%)
- ◆ < -110 and >= -113 (0.0%)
- ◆ < -113 and >= -116 (0.0%)
- ◆ < -116 and >= -118 (0.0%)
- ◆ < -118 and >= -121 (0.0%)
- ◆ < -121 (0.0%)



Page Title

Arena 1:
L800 Channel 6400 RSRP BestServer

Drawing Title

MURRAYFIELD STADIUM

Site Address

BT Murrayfield Stadium
RoseburnSt,
Edinburgh
EH12 5PJ

Drawn By: Metricell - Metricell Consulting

Checked: FR

Revision: V0.5


Date: 24/02/2023


Visit Date:

Page No: 3

Drawing History

Revision	Description	Date

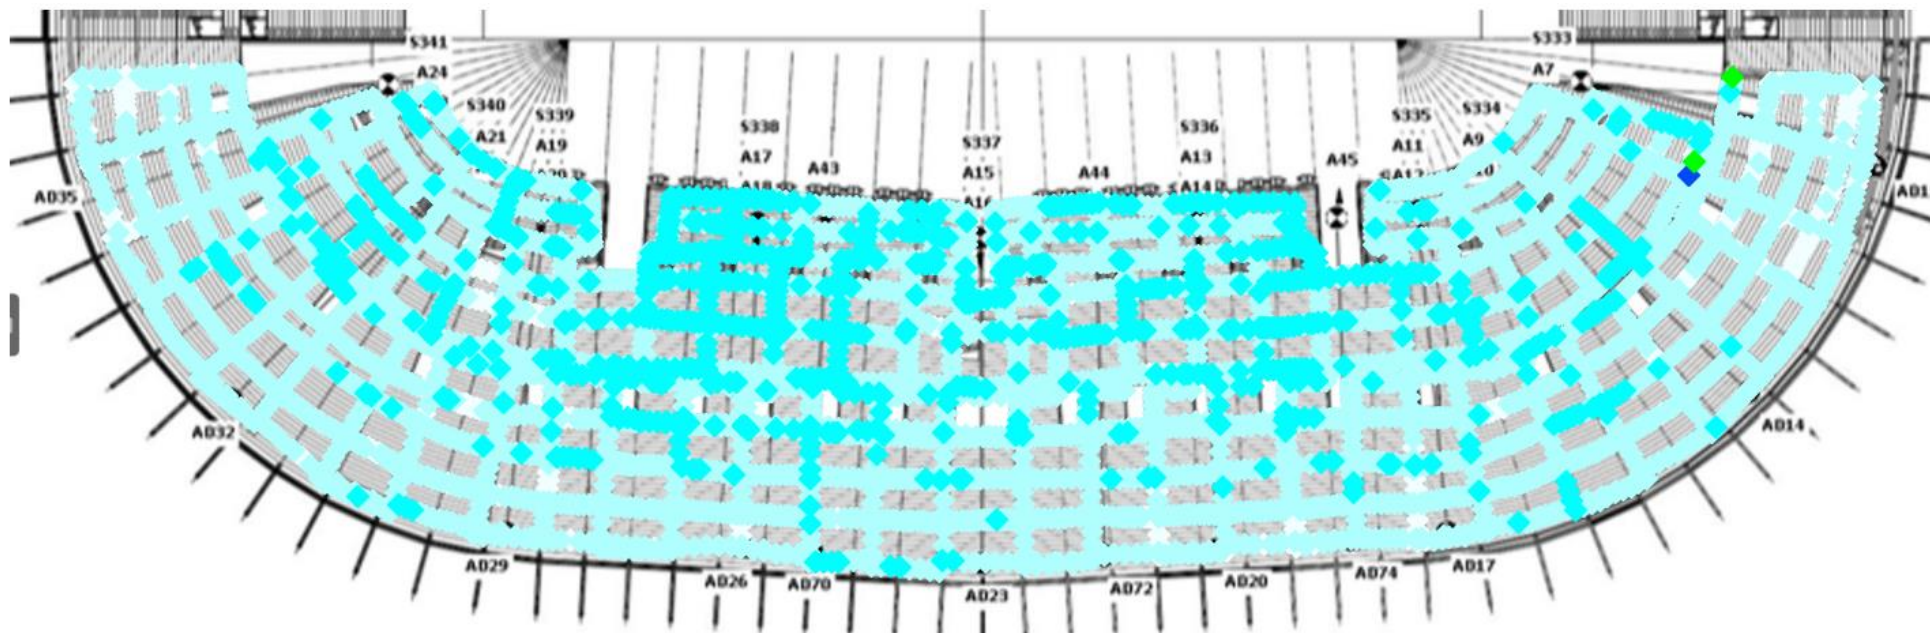

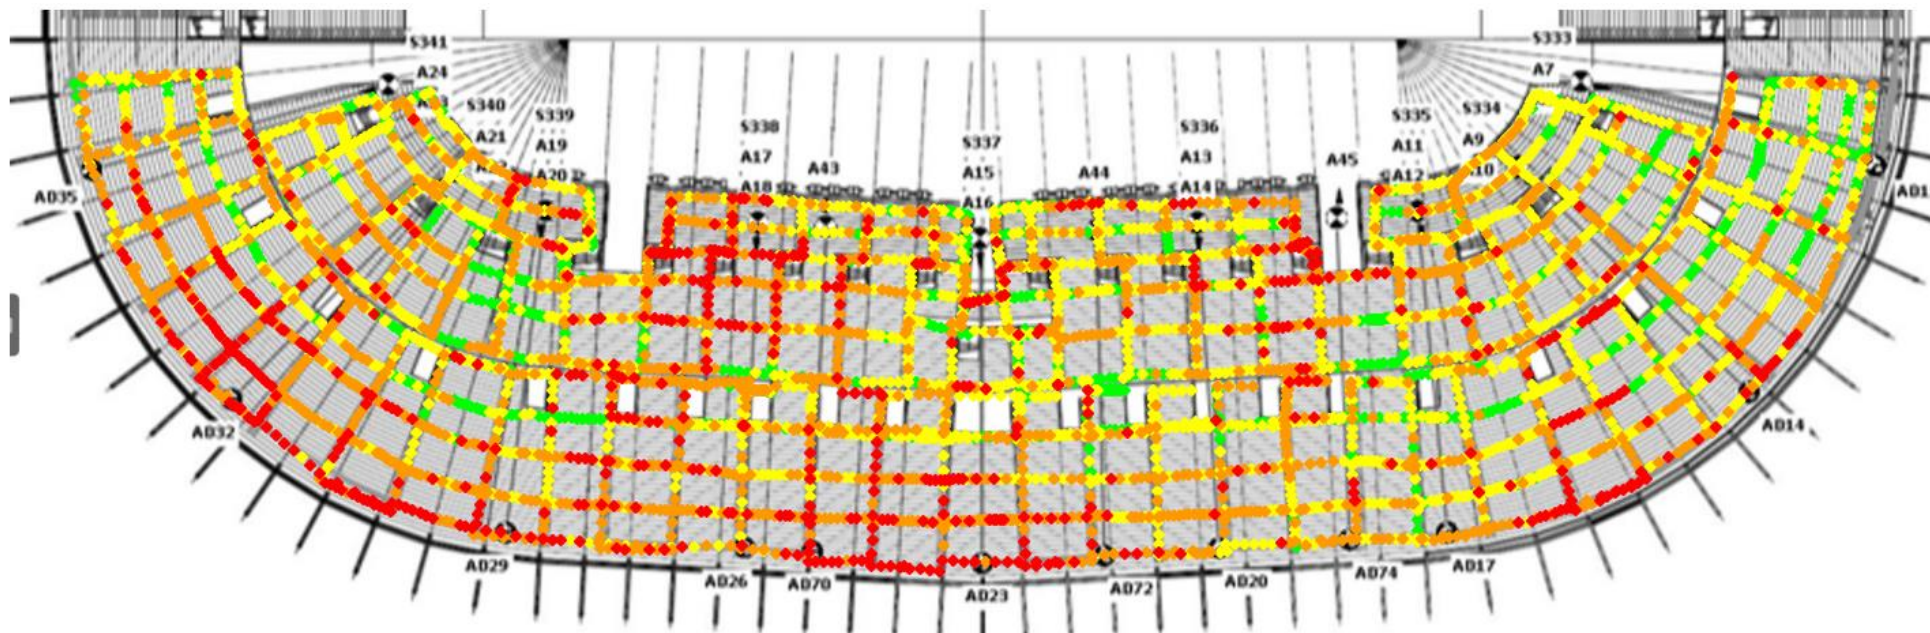

Ref Signal - Received Quality Thresholds

- ◆ ≥ -6 (0.02%)
- ◆ < -6 and ≥ -9 (13.06%)
- ◆ < -9 and ≥ -12 (40.97%)
- ◆ < -12 and ≥ -15 (32.95%)
- ◆ < -15 (13.0%)



Page Title

Arena 1:
L800 Channel 6400 RSRQ BestServer

Drawing Title

MURRAYFIELD STADIUM

Site Address

BT Murrayfield Stadium
RoseburnSt,
Edinburgh
EH12 5PJ

Drawn By: Metricell - Metricell Consulting

Checked: FR

Revision: V0.5

Date: 24/02/2023

Visit Date:


Page No: 4

Drawing History

Revision	Description	Date

Cell ID Breakdown

- 89.0 (13.5%)
- 205.0 (12.2%)
- 252.0 (10.86%)
- 253.0 (8.43%)
- 204.0 (7.88%)
- 88.0 (7.8%)
- 206.0 (7.76%)
- 266.0 (7.72%)
- 254.0 (7.03%)
- 460.0 (4.54%)
- 87.0 (3.3%)
- 381.0 (2.47%)
- 382.0 (1.58%)
- 317.0 (1.28%)
- 471.0 (1.16%)
- 473.0 (0.97%)
- 66.0 (0.67%)
- 449.0 (0.39%)
- 102.0 (0.24%)
- 187.0 (0.12%)
- 335.0 (0.06%)
- 27.0 (0.02%)
- 68.0 (0.02%)

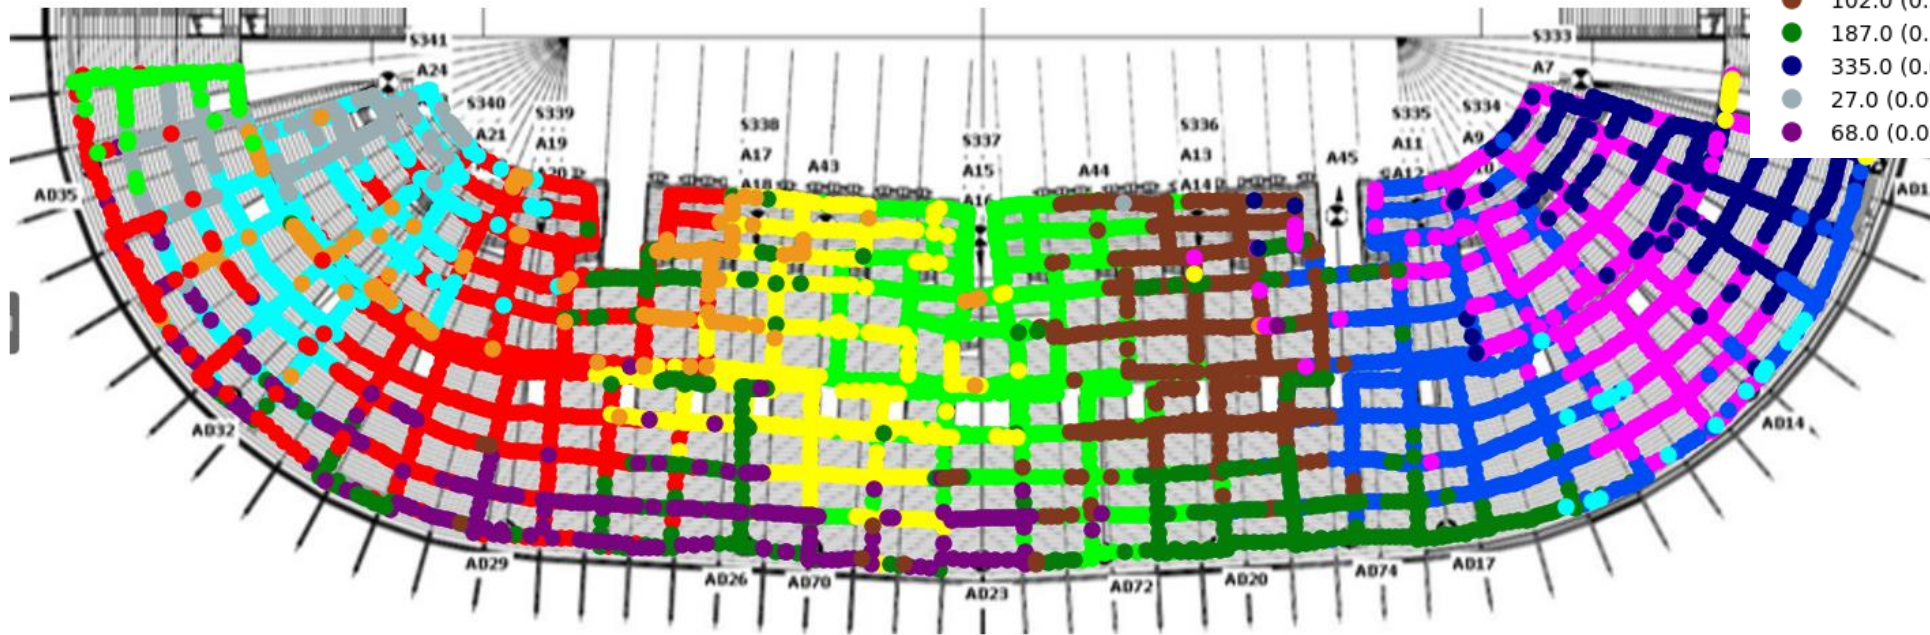

Page Title
 Arena 1:
 L800 Channel 6400 PCI BestServer

Drawing Title
MURRAYFIELD STADIUM

Site Address
 BT Murrayfield Stadium
 RoseburnSt,
 Edinburgh
 EH12 5PJ

Drawn By:	Metricell - Metricell Consulting
Checked:	FR
Revision:	V0.5
Date:	24/02/2023
Visit Date:	
Page No:	5

Drawing History		
Revision	Description	Date

Ref Signal - Received Power Thresholds

- >= -65 (0.26%)
- < -65 and >= -75 (16.56%)
- < -75 and >= -85 (69.82%)
- < -85 and >= -95 (13.32%)
- < -95 and >= -105 (0.02%)
- < -105 and >= -110 (0.0%)
- < -110 and >= -113 (0.0%)
- < -113 and >= -116 (0.0%)
- < -116 and >= -118 (0.0%)
- < -118 and >= -121 (0.0%)
- < -121 (0.0%)



Page Title

Arena 1:
L1800 Channel 1226 RSRP BestServer

Drawing Title

MURRAYFIELD STADIUM

Site Address

BT Murrayfield Stadium
RoseburnSt,
Edinburgh
EH12 5PJ

Drawn By: Metricell - Metricell Consulting

Checked: FR

Revision: V0.5


Date: 24/02/2023


Visit Date:

Page No: 6

Drawing History

Revision	Description	Date

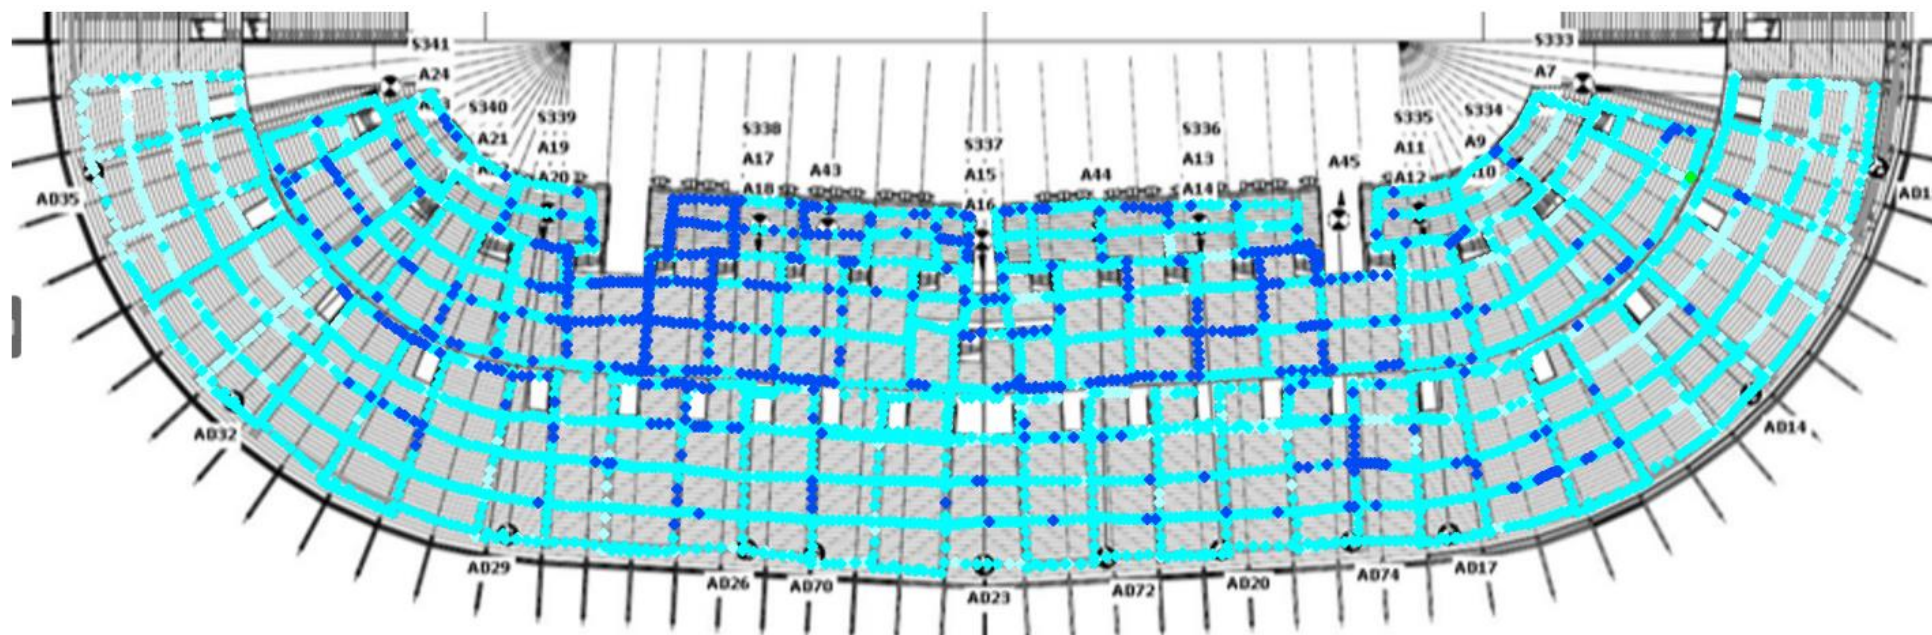

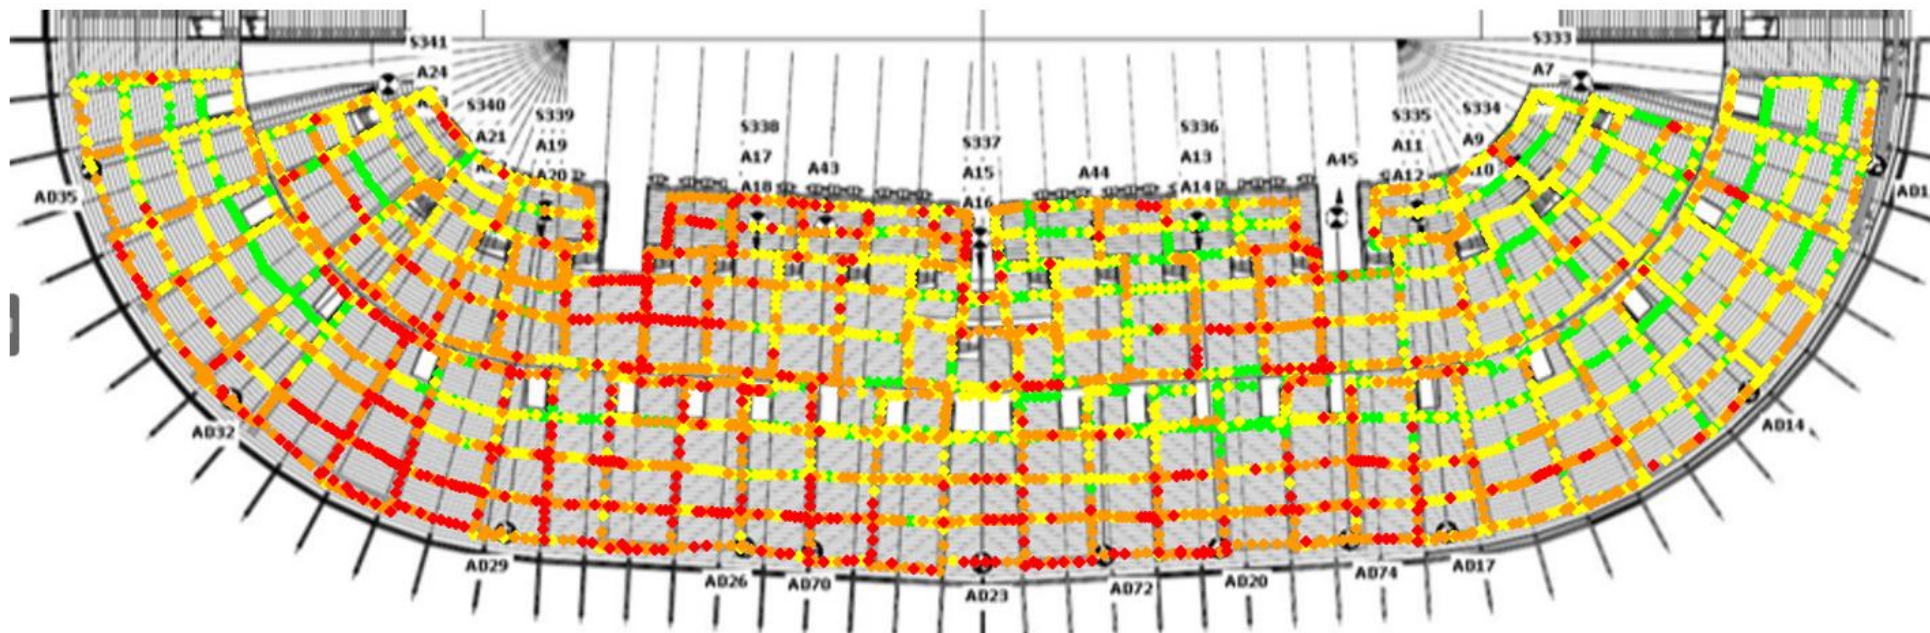

Ref Signal - Received Quality Thresholds

- ◆ ≥ -6 (0.0%)
- ◆ < -6 and ≥ -9 (16.4%)
- ◆ < -9 and ≥ -12 (42.04%)
- ◆ < -12 and ≥ -15 (30.39%)
- ◆ < -15 (11.2%)



Page Title

Arena 1:
L1800 Channel 1226 RSRQ BestServer

Drawing Title

MURRAYFIELD STADIUM

Site Address

BT Murrayfield Stadium
RoseburnSt,
Edinburgh
EH12 5PJ

Drawn By: Metricell - Metricell Consulting

Checked: FR

Revision: V0.5


Date: 24/02/2023

Visit Date:

Page No: 7

Drawing History

Revision	Description	Date

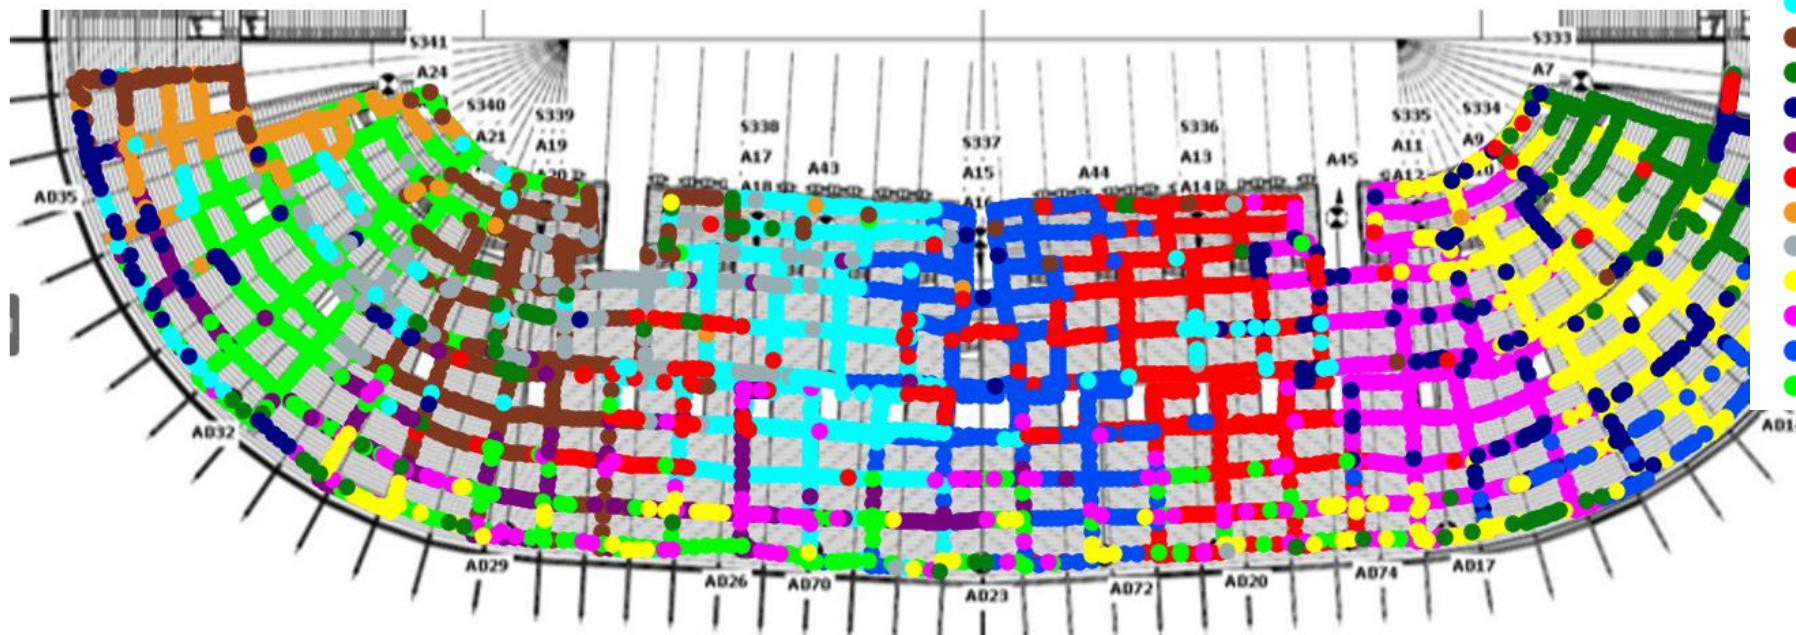

Cell ID Breakdown

- 206.0 (9.78%)
- 88.0 (9.47%)
- 205.0 (9.45%)
- 252.0 (9.21%)
- 253.0 (8.45%)
- 204.0 (8.39%)
- 89.0 (7.07%)
- 254.0 (5.93%)
- 473.0 (3.97%)
- 460.0 (3.93%)
- 381.0 (3.83%)
- 87.0 (3.16%)
- 66.0 (2.81%)
- 102.0 (2.69%)
- 471.0 (2.06%)
- 104.0 (1.89%)
- 187.0 (1.83%)
- 208.0 (1.83%)
- 317.0 (1.77%)
- 266.0 (1.2%)
- 382.0 (1.0%)
- 373.0 (0.06%)
- 67.0 (0.04%)
- 316.0 (0.04%)
- 305.0 (0.04%)
- 27.0 (0.02%)
- 352.0 (0.02%)
- 40.0 (0.02%)
- 334.0 (0.02%)



Page Title

Arena 1:
L1800 Channel 1226 PCI BestServer

Drawing Title

MURRAYFIELD STADIUM

Site Address

BT Murrayfield Stadium
RoseburnSt,
Edinburgh
EH12 5PJ

Drawn By: Metricell - Metricell Consulting

Checked: FR

Revision: V0.5


Date: 24/02/2023

Visit Date:

Page No: 8

Drawing History

Revision	Description	Date

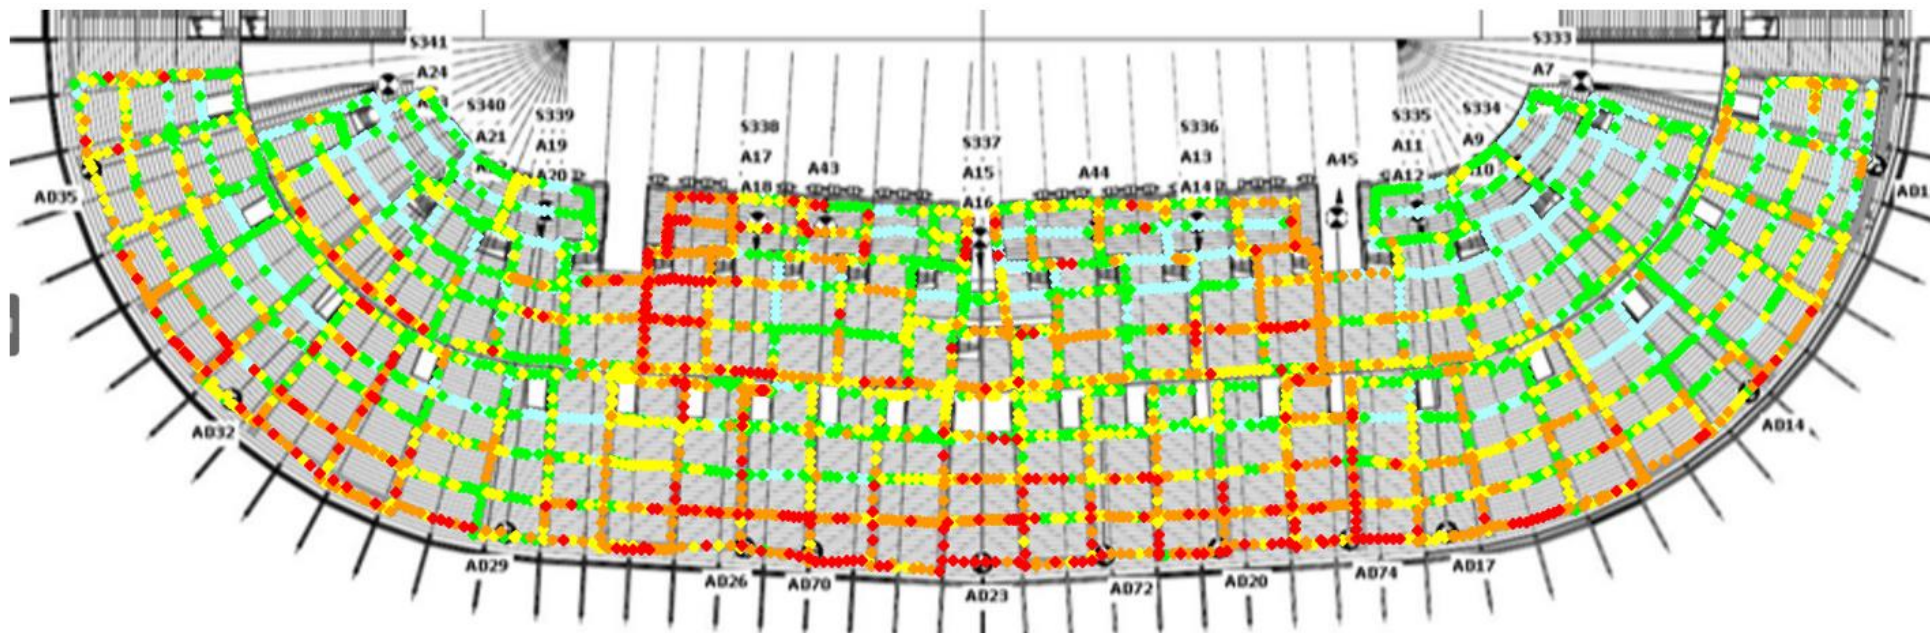

Ref Signal - Received Quality Thresholds

- ◆ ≥ -6 (21.45%)
- ◆ < -6 and ≥ -9 (30.74%)
- ◆ < -9 and ≥ -12 (23.37%)
- ◆ < -12 and ≥ -15 (17.4%)
- ◆ < -15 (7.1%)



Page Title

Arena 1:
L2100 Channel 199 RSRQ BestServer

Drawing Title

MURRAYFIELD STADIUM

Site Address

BT Murrayfield Stadium
RoseburnSt,
Edinburgh
EH12 5PJ

Drawn By: Metricell - Metricell Consulting

Checked: FR

Revision: V0.5


Date: 24/02/2023

Visit Date:

Page No: 10

Drawing History

Revision	Description	Date

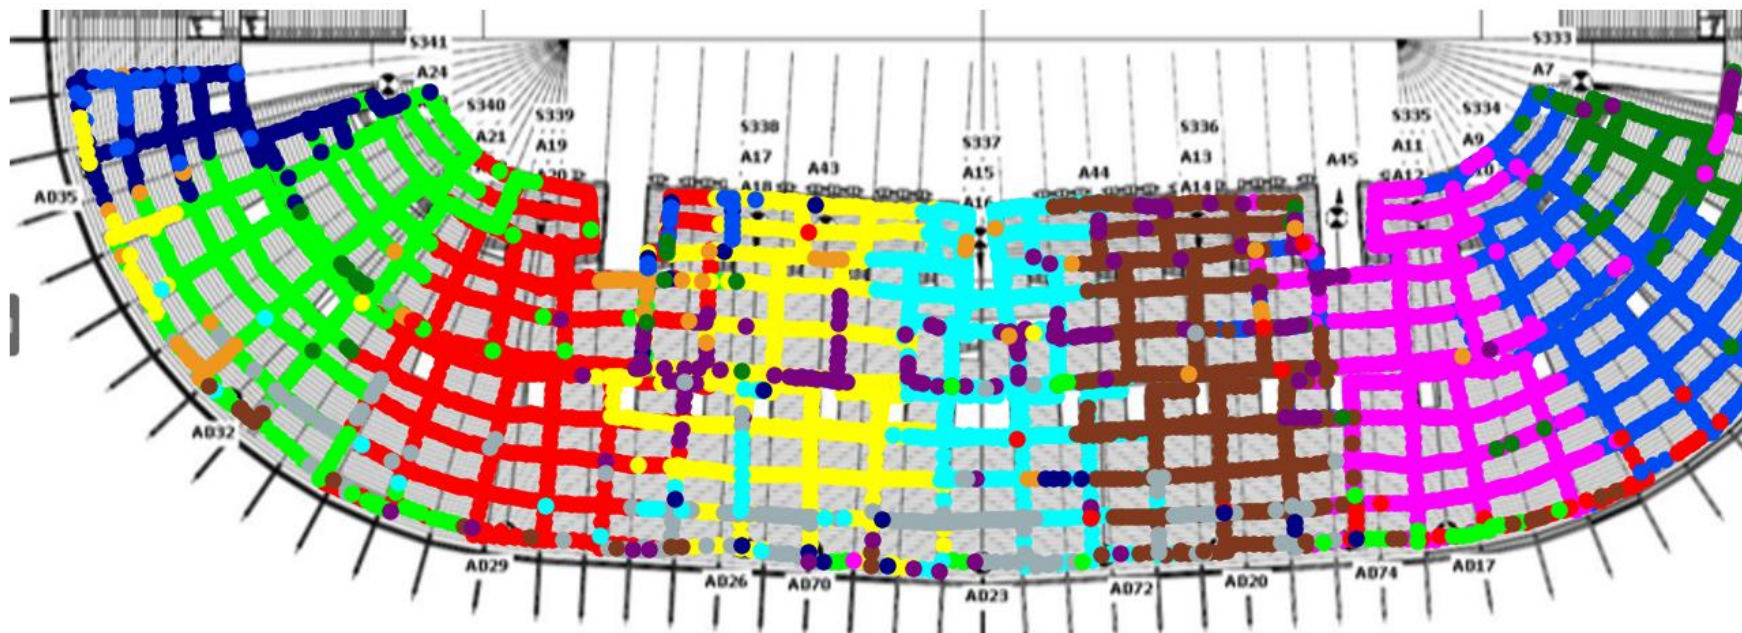

Cell ID Breakdown

- 89 (13.4%)
- 88 (11.47%)
- 253 (10.89%)
- 252 (10.58%)
- 204 (10.2%)
- 205 (9.53%)
- 206 (9.51%)
- 254 (6.5%)
- 87 (3.74%)
- 66 (3.48%)
- 102 (3.26%)
- 208 (1.07%)
- 449 (1.05%)
- 187 (0.87%)
- 317 (0.85%)
- 473 (0.69%)
- 382 (0.57%)
- 460 (0.55%)
- 266 (0.49%)
- 381 (0.34%)
- 104 (0.3%)
- 192 (0.2%)
- 471 (0.14%)
- 67 (0.1%)
- 68 (0.08%)
- 40 (0.08%)
- 27 (0.02%)
- 215 (0.02%)
- 305 (0.02%)



Page Title

Arena 1:
L2100 Channel 199 PCI BestServer

Drawing Title

MURRAYFIELD STADIUM

Site Address

BT Murrayfield Stadium
RoseburnSt,
Edinburgh
EH12 5PJ

Drawn By: Metricell - Metricell Consulting

Checked: FR

Revision: V0.5


Date: 24/02/2023

Visit Date:

Page No: 11

Drawing History

Revision	Description	Date

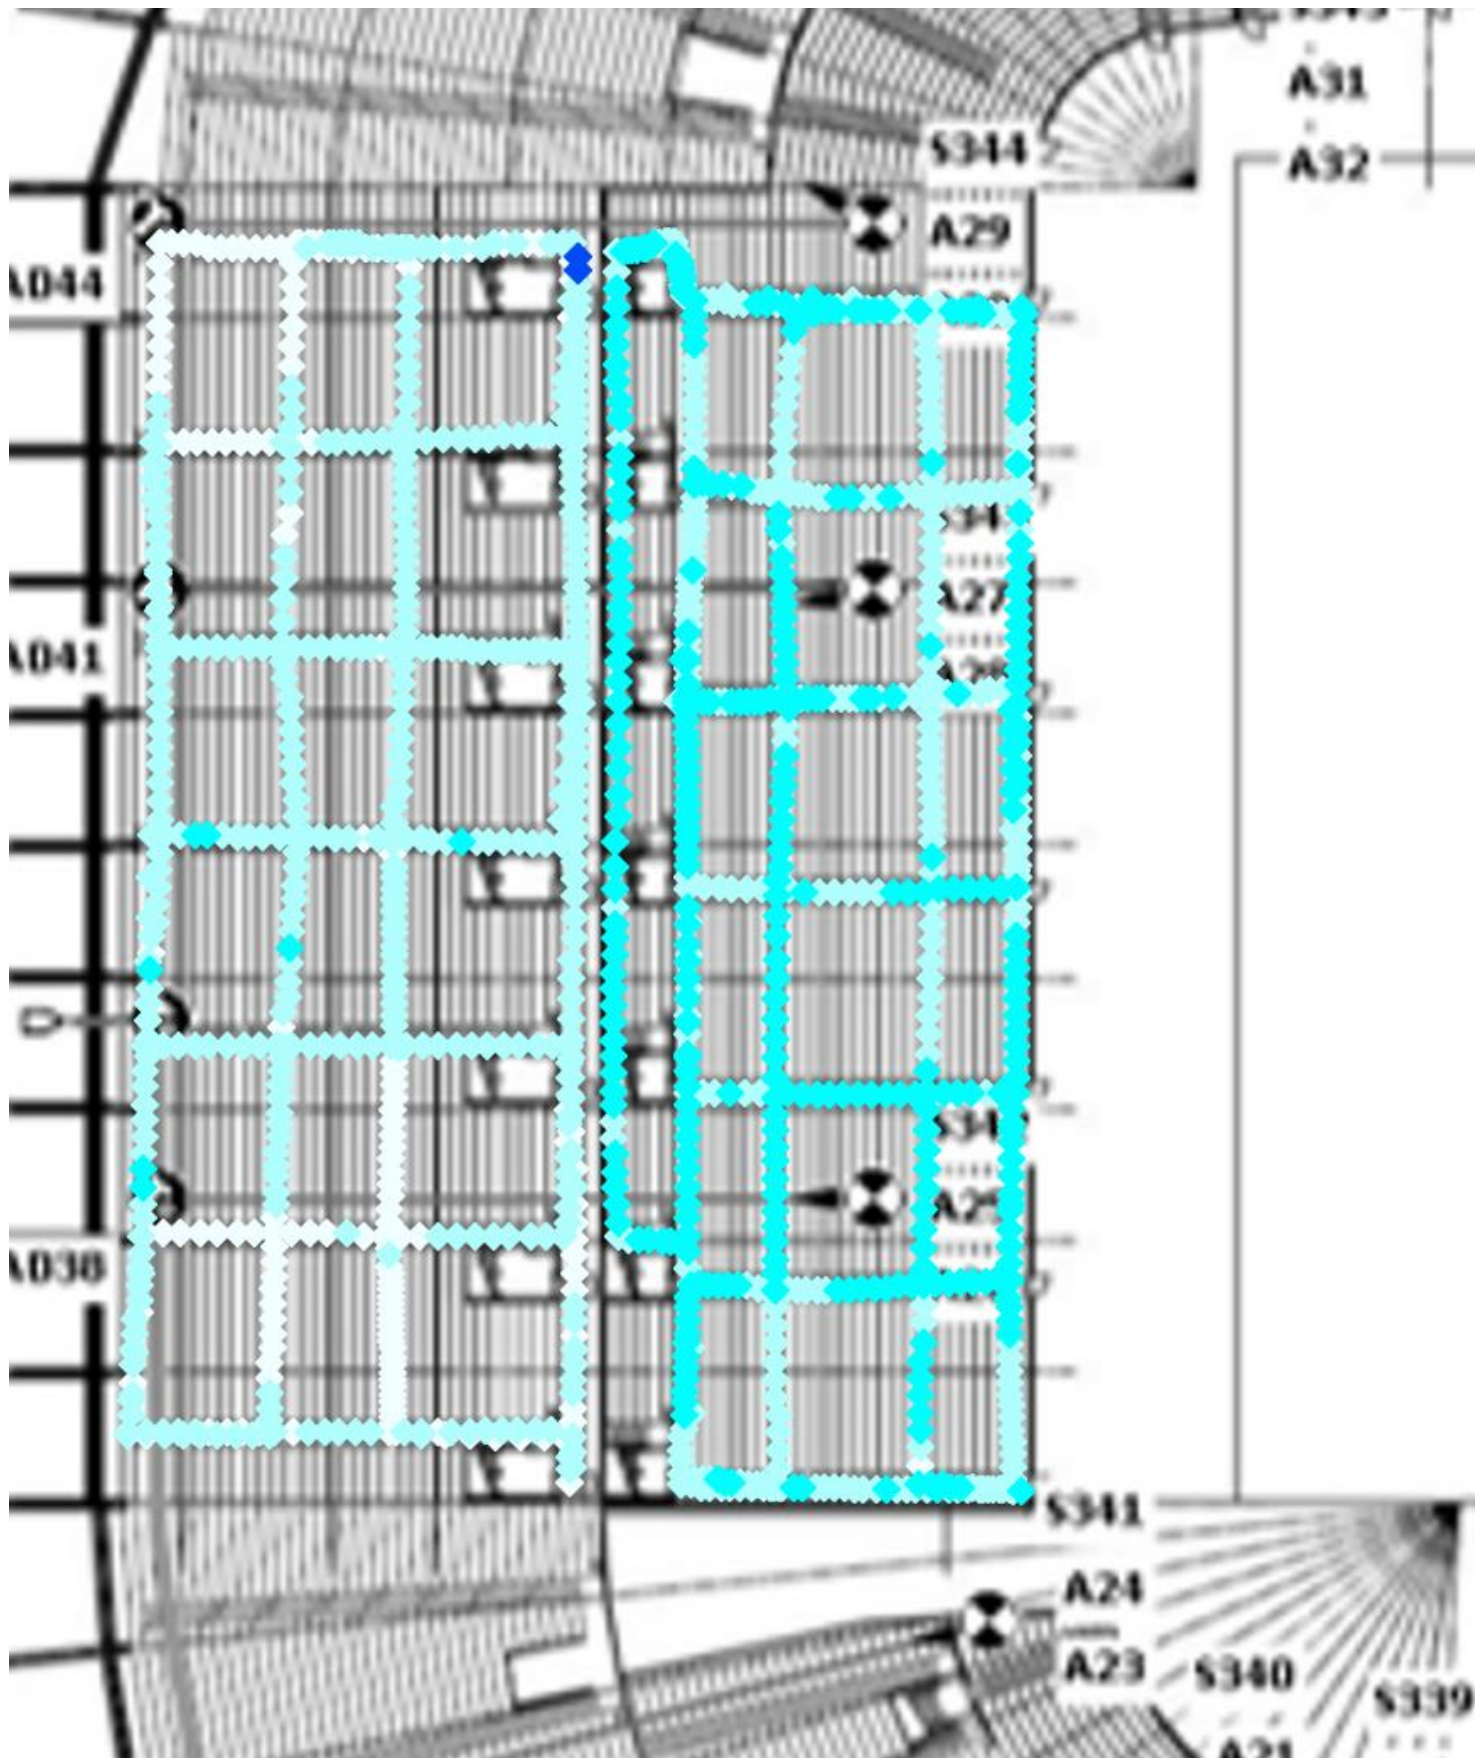

Ref Signal - Received Power Thresholds

- ◆ ≥ -65 (13.4%)
- ◆ < -65 and ≥ -75 (57.79%)
- ◆ < -75 and ≥ -85 (28.66%)
- ◆ < -85 and ≥ -95 (0.16%)
- ◆ < -95 and ≥ -105 (0.0%)
- ◆ < -105 and ≥ -110 (0.0%)
- ◆ < -110 and ≥ -113 (0.0%)
- ◆ < -113 and ≥ -116 (0.0%)
- ◆ < -116 and ≥ -118 (0.0%)
- ◆ < -118 and ≥ -121 (0.0%)
- ◆ < -121 (0.0%)



Page Title

Arena 2:
L800 Channel 6400 RSRP BestServer

Drawing Title

MURRAYFIELD STADIUM

Site Address

BT Murrayfield Stadium
RoseburnSt,
Edinburgh
EH12 5PJ

Drawn By: Metricell - Metricell Consulting

Checked: FR

Revision: V0.5


Date: 24/02/2023

Visit Date:

Page No: 12

Drawing History

Revision	Description	Date

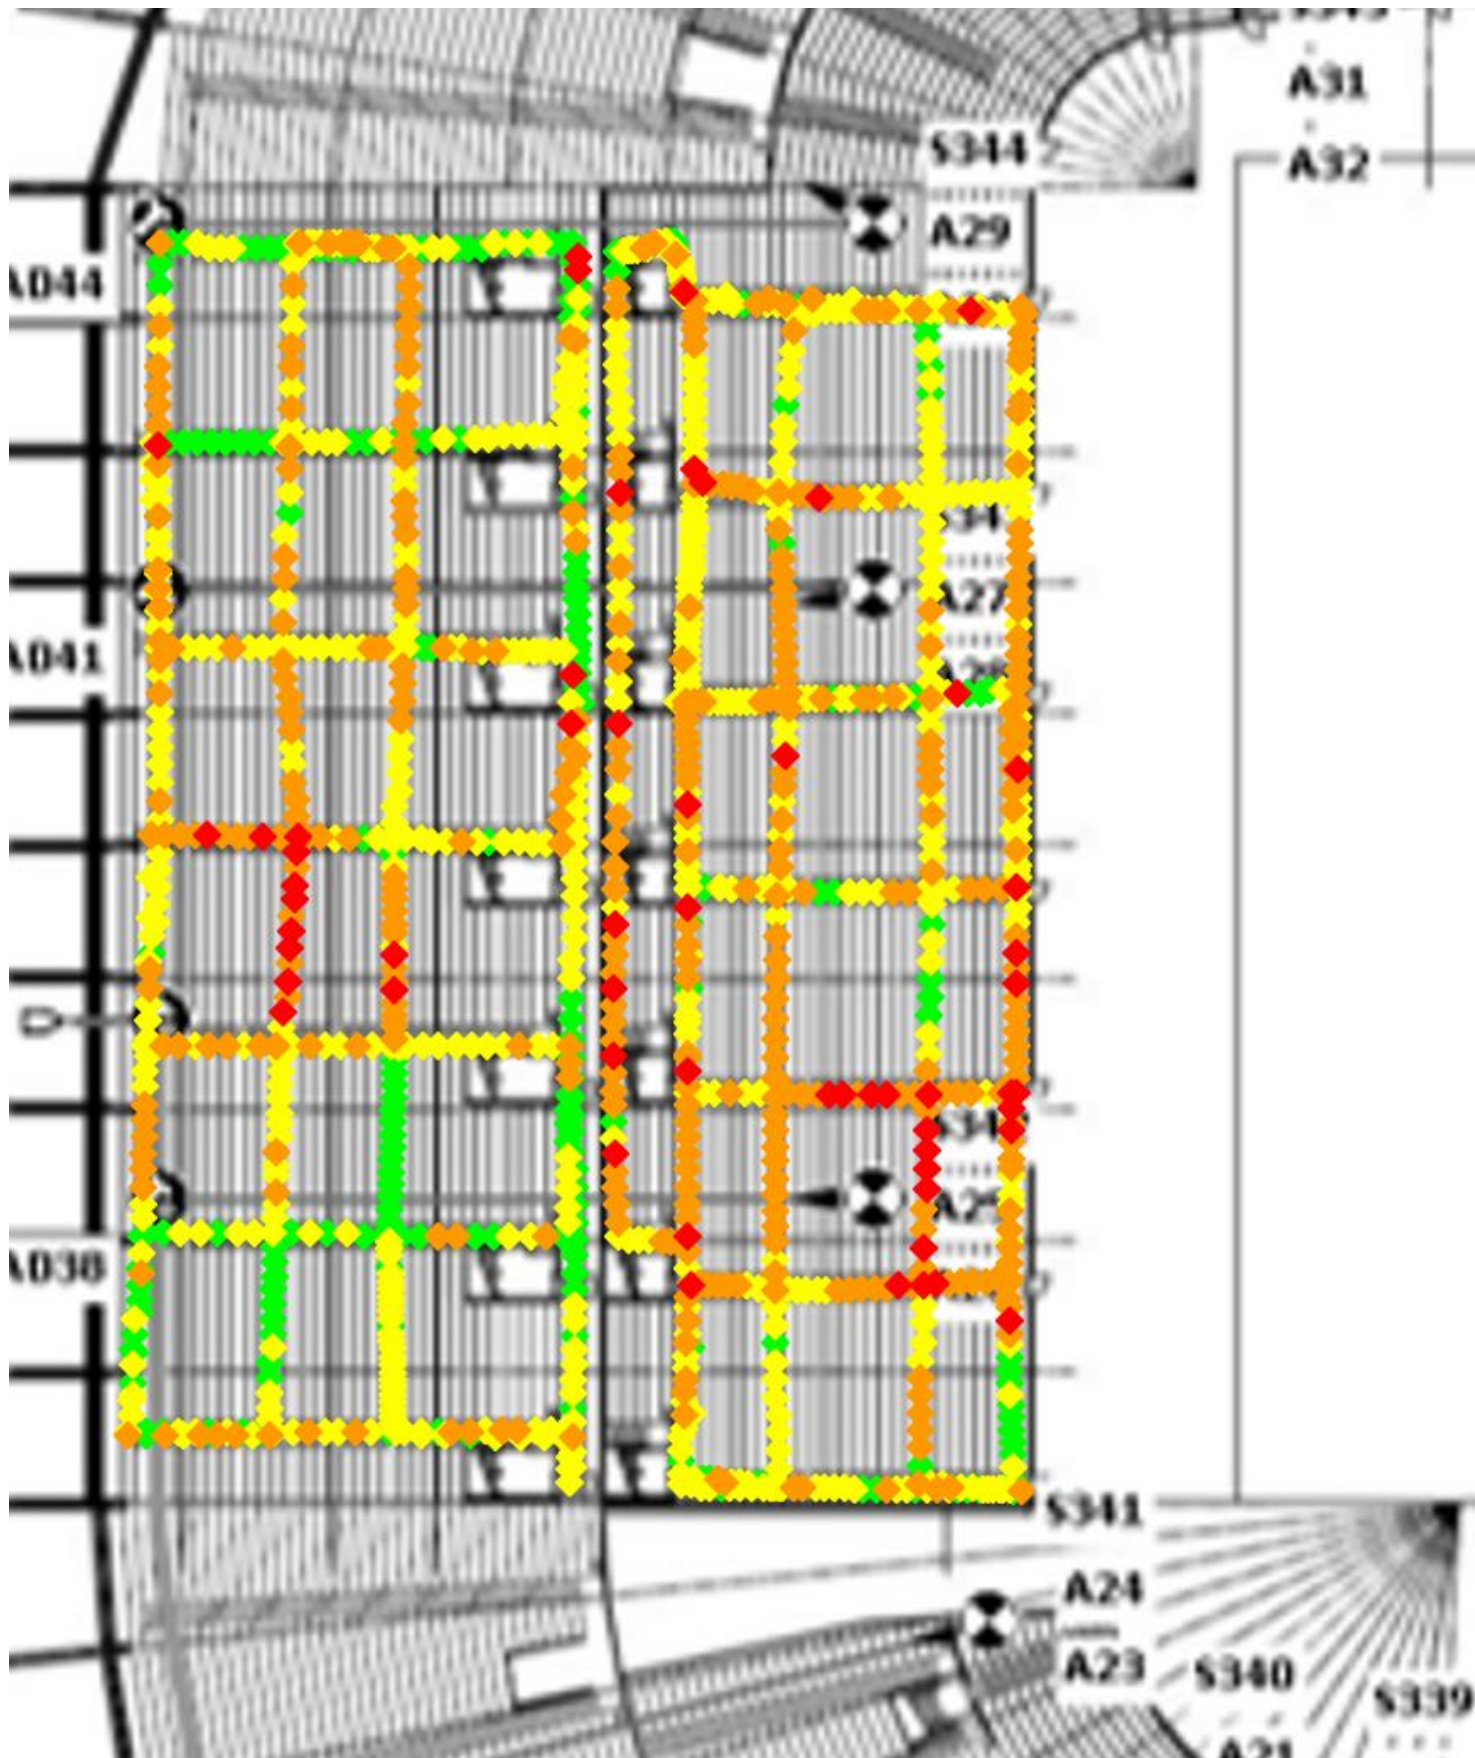

Ref Signal - Received Quality Thresholds

- ◆ ≥ -6 (0.0%)
- ◆ < -6 and ≥ -9 (16.51%)
- ◆ < -9 and ≥ -12 (47.59%)
- ◆ < -12 and ≥ -15 (31.54%)
- ◆ < -15 (4.44%)



Page Title

Arena 2:
L800 Channel 6400 RSRQ BestServer

Drawing Title

MURRAYFIELD STADIUM

Site Address

BT Murrayfield Stadium
RoseburnSt,
Edinburgh
EH12 5PJ

Drawn By: Metricell - Metricell Consulting

Checked: FR

Revision: V0.5


Date: 24/02/2023

Visit Date:

Page No: 13

Drawing History

Revision	Description	Date

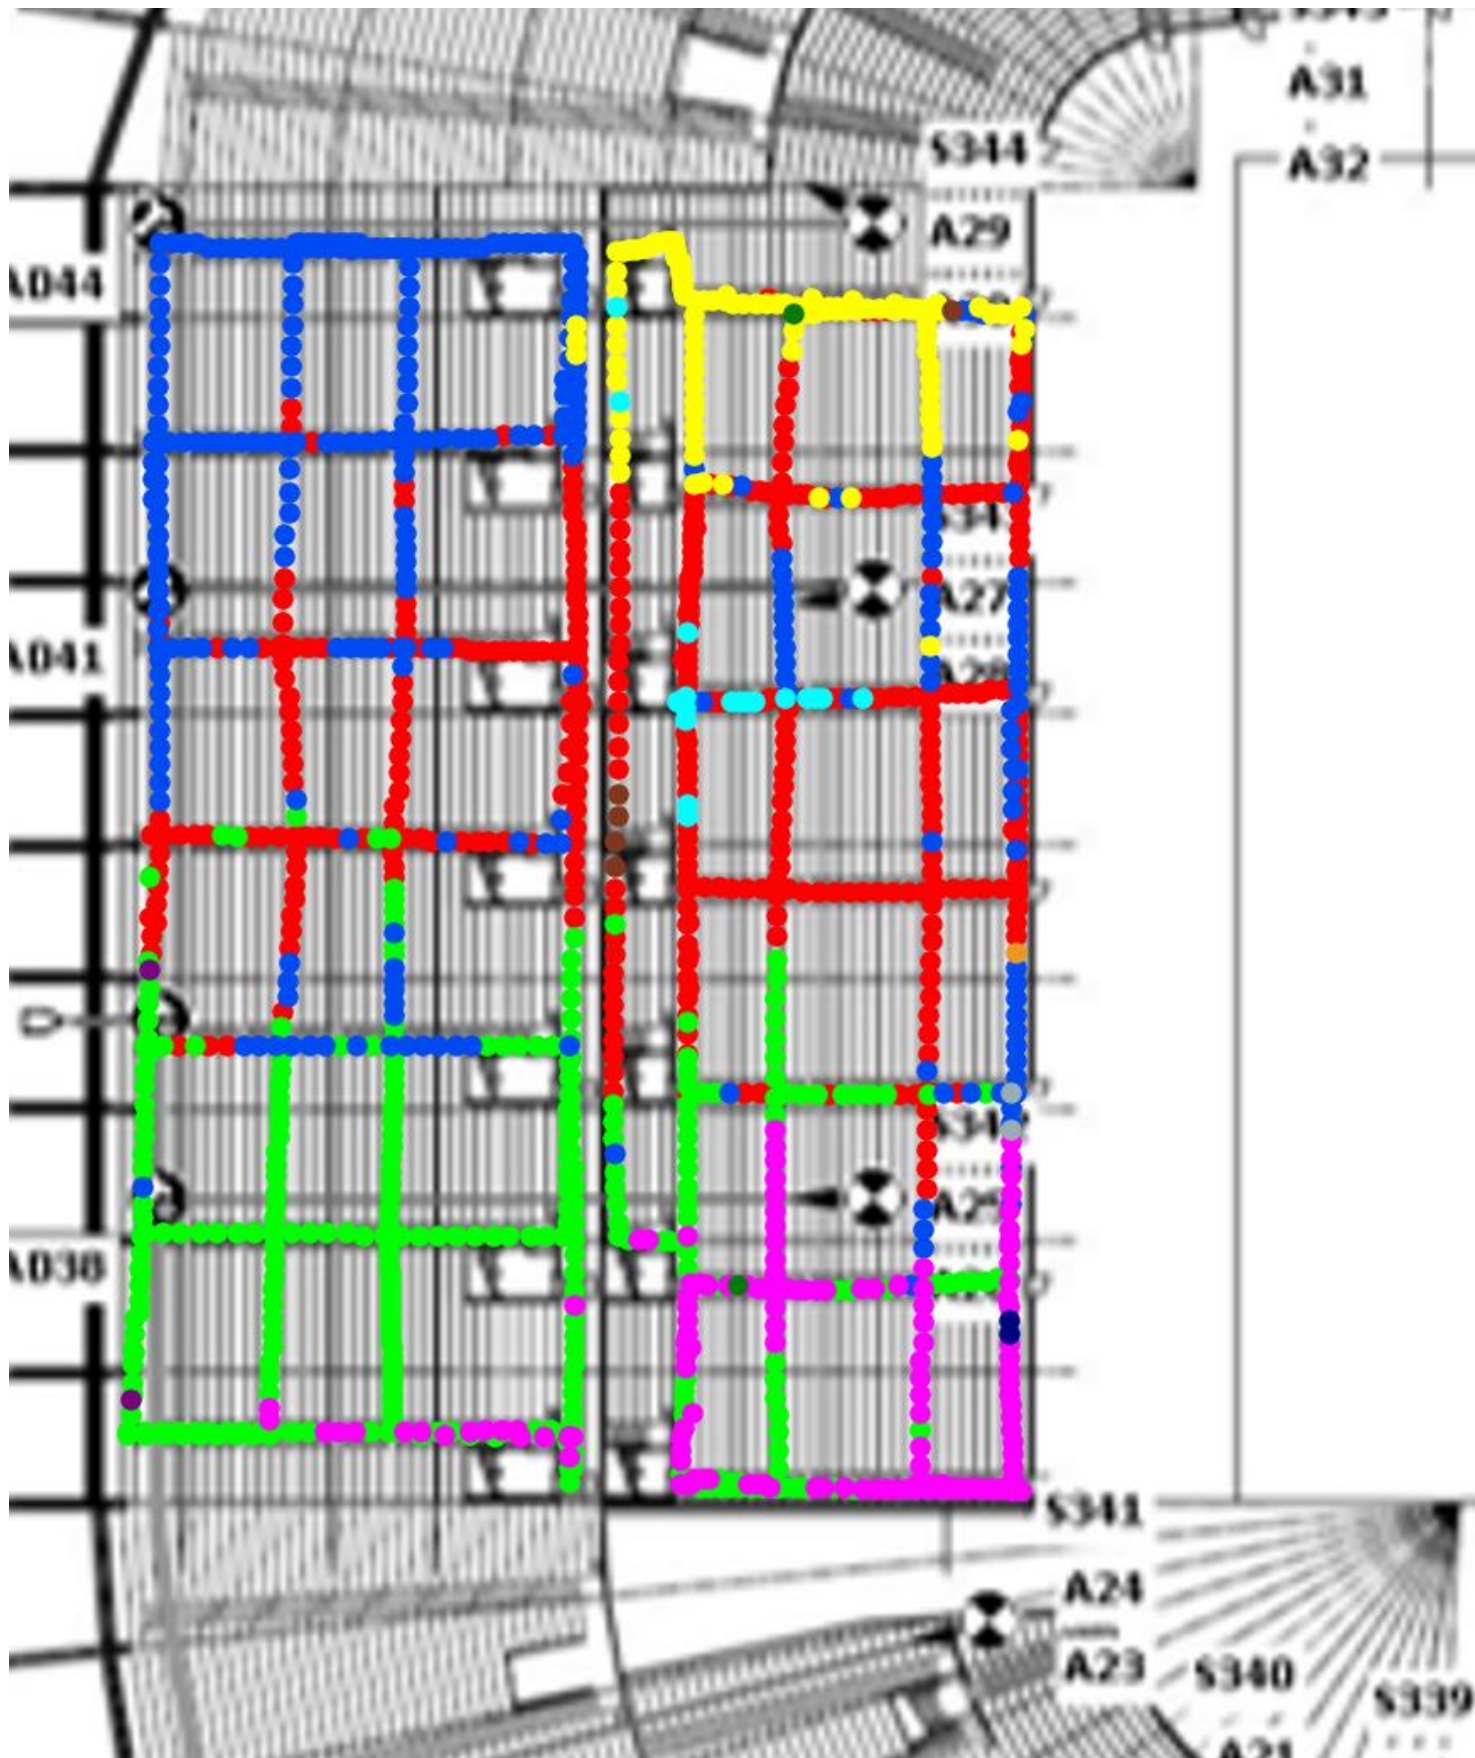

Cell ID Breakdown

- 316 (30.06%)
- 317 (24.45%)
- 381 (22.98%)
- 87 (10.9%)
- 315 (9.11%)
- 254 (1.4%)
- 28 (0.39%)
- 88 (0.16%)
- 29 (0.16%)
- 460 (0.16%)
- 382 (0.16%)
- 27 (0.08%)



Page Title

Arena 2:
L800 Channel 6400 PCI BestServer

Drawing Title

MURRAYFIELD STADIUM

Site Address

BT Murrayfield Stadium
RoseburnSt,
Edinburgh
EH12 5PJ

Drawn By: Metricell - Metricell Consulting

Checked: FR

Revision: V0.5


Date: 24/02/2023

Visit Date:

Page No: 14

Drawing History

Revision	Description	Date

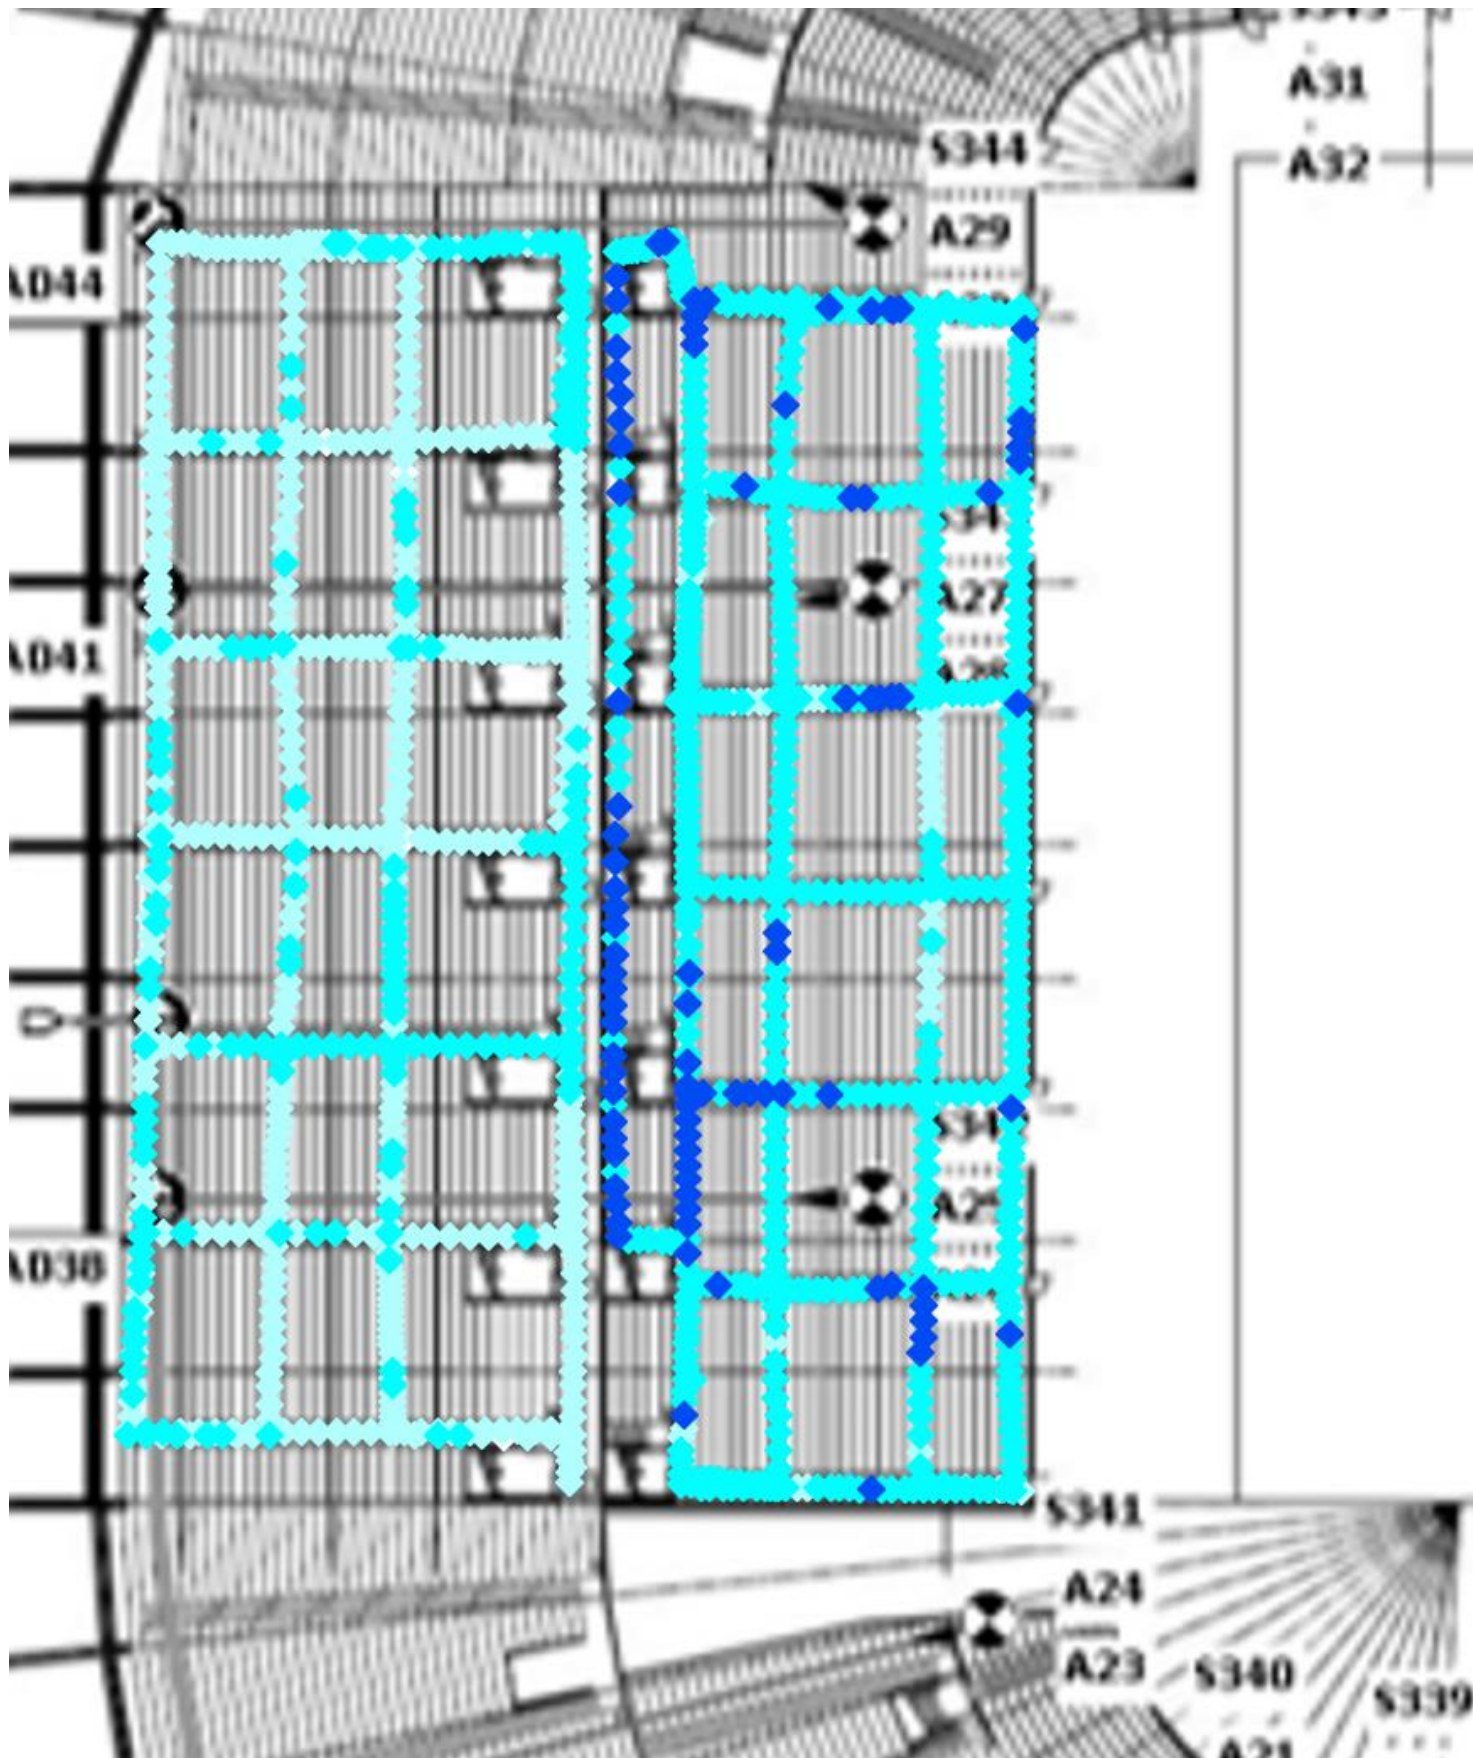

Ref Signal - Received Power Thresholds

- ◆ >= -65 (0.47%)
- ◆ < -65 and >= -75 (36.76%)
- ◆ < -75 and >= -85 (55.42%)
- ◆ < -85 and >= -95 (7.35%)
- ◆ < -95 and >= -105 (0.0%)
- ◆ < -105 and >= -110 (0.0%)
- ◆ < -110 and >= -113 (0.0%)
- ◆ < -113 and >= -116 (0.0%)
- ◆ < -116 and >= -118 (0.0%)
- ◆ < -118 and >= -121 (0.0%)
- ◆ < -121 (0.0%)



Page Title

Arena 2:
L1800 Channel 1226 RSRP BestServer

Drawing Title

MURRAYFIELD STADIUM

Site Address

BT Murrayfield Stadium
RoseburnSt,
Edinburgh
EH12 5PJ

Drawn By: Metricell - Metricell Consulting

Checked: FR

Revision: V0.5


Date: 24/02/2023

Visit Date:

Page No: 15

Drawing History

Revision	Description	Date

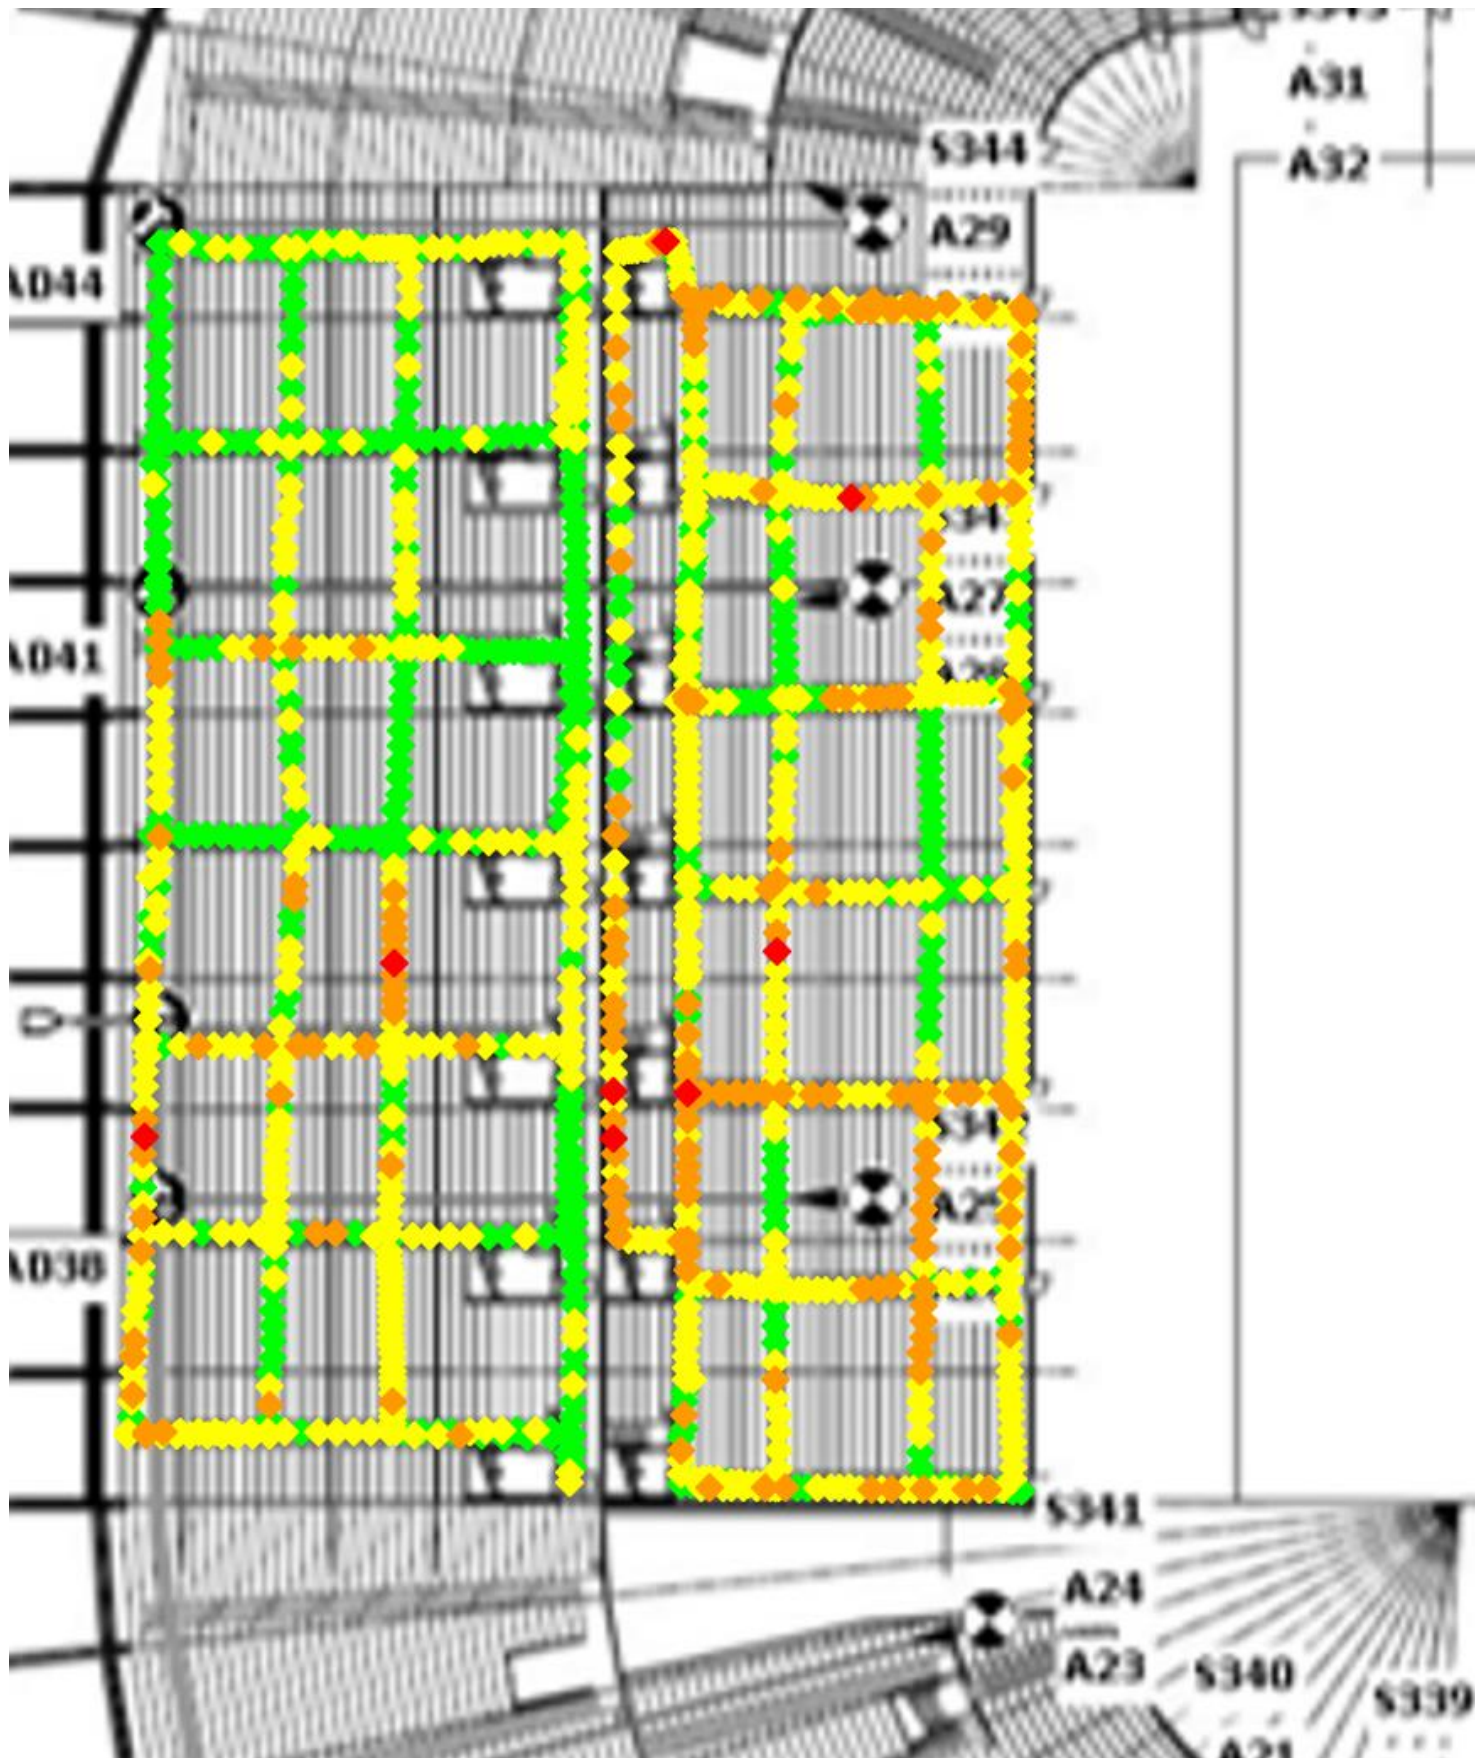

Ref Signal - Received Quality Thresholds

- ◆ ≥ -6 (0.0%)
- ◆ < -6 and ≥ -9 (33.44%)
- ◆ < -9 and ≥ -12 (51.46%)
- ◆ < -12 and ≥ -15 (14.47%)
- ◆ < -15 (0.63%)



Page Title

Arena 2:
L1800 Channel 1226 RSRQ BestServer

Drawing Title

MURRAYFIELD STADIUM

Site Address

BT Murrayfield Stadium
RoseburnSt,
Edinburgh
EH12 5PJ

Drawn By: Metricell - Metricell Consulting

Checked: FR

Revision: V0.5


Date: 24/02/2023

Visit Date:

Page No: 16

Drawing History

Revision	Description	Date

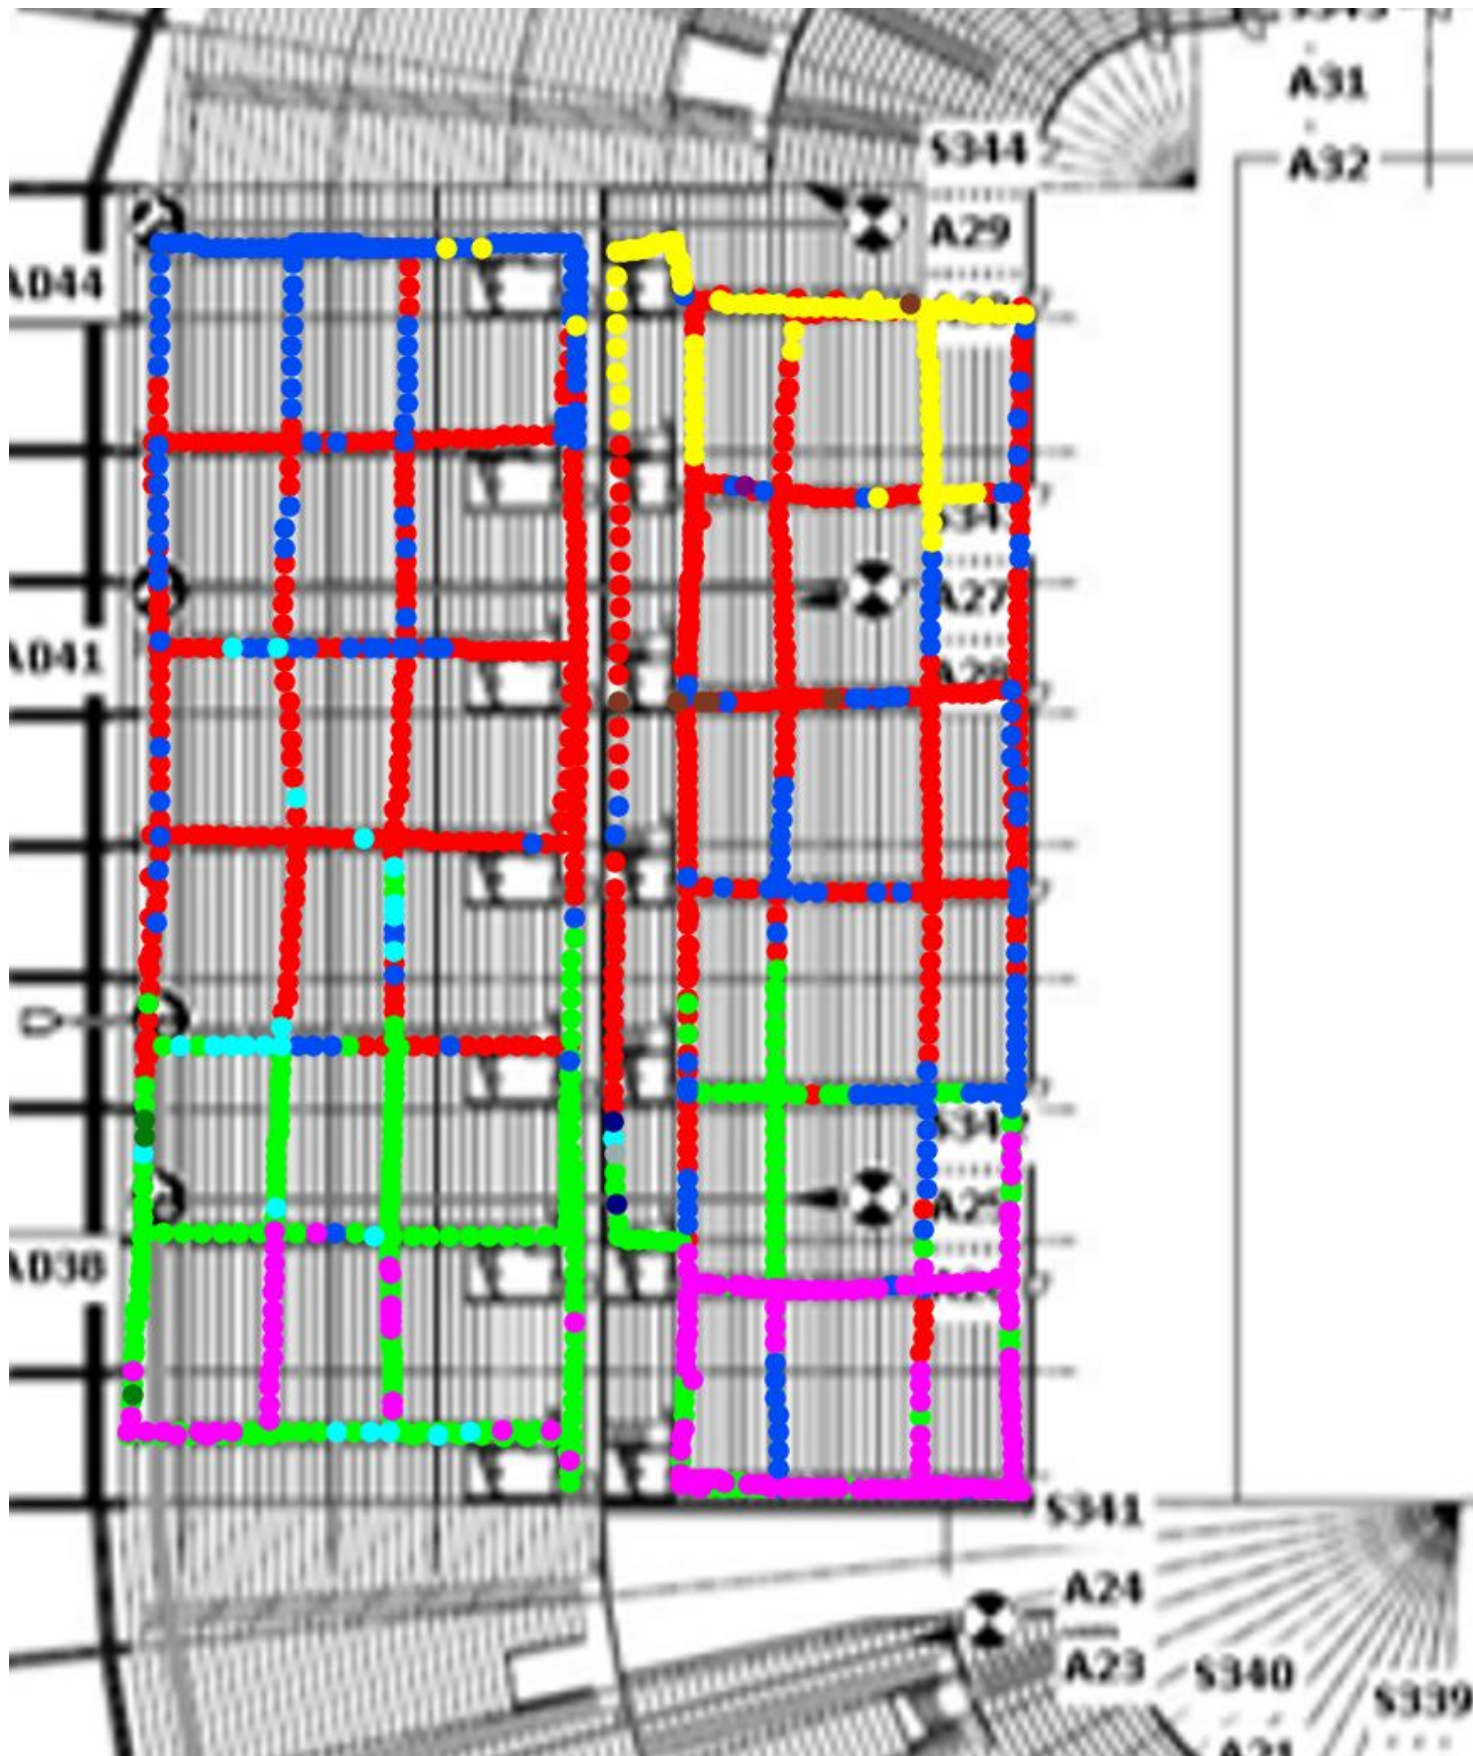

Cell ID Breakdown

- 316 (39.76%)
- 317 (19.53%)
- 381 (18.34%)
- 87 (12.02%)
- 315 (7.43%)
- 208 (1.9%)
- 254 (0.47%)
- 382 (0.24%)
- 460 (0.16%)
- 102 (0.08%)
- 29 (0.08%)



Page Title

Arena 2:
L1800 Channel 1226 PCI BestServer

Drawing Title

MURRAYFIELD STADIUM

Site Address

BT Murrayfield Stadium
RoseburnSt,
Edinburgh
EH12 5PJ

Drawn By: Metricell - Metricell Consulting

Checked: FR

Revision: V0.5


Date: 24/02/2023

Visit Date:

Page No: 17

Drawing History

Revision	Description	Date

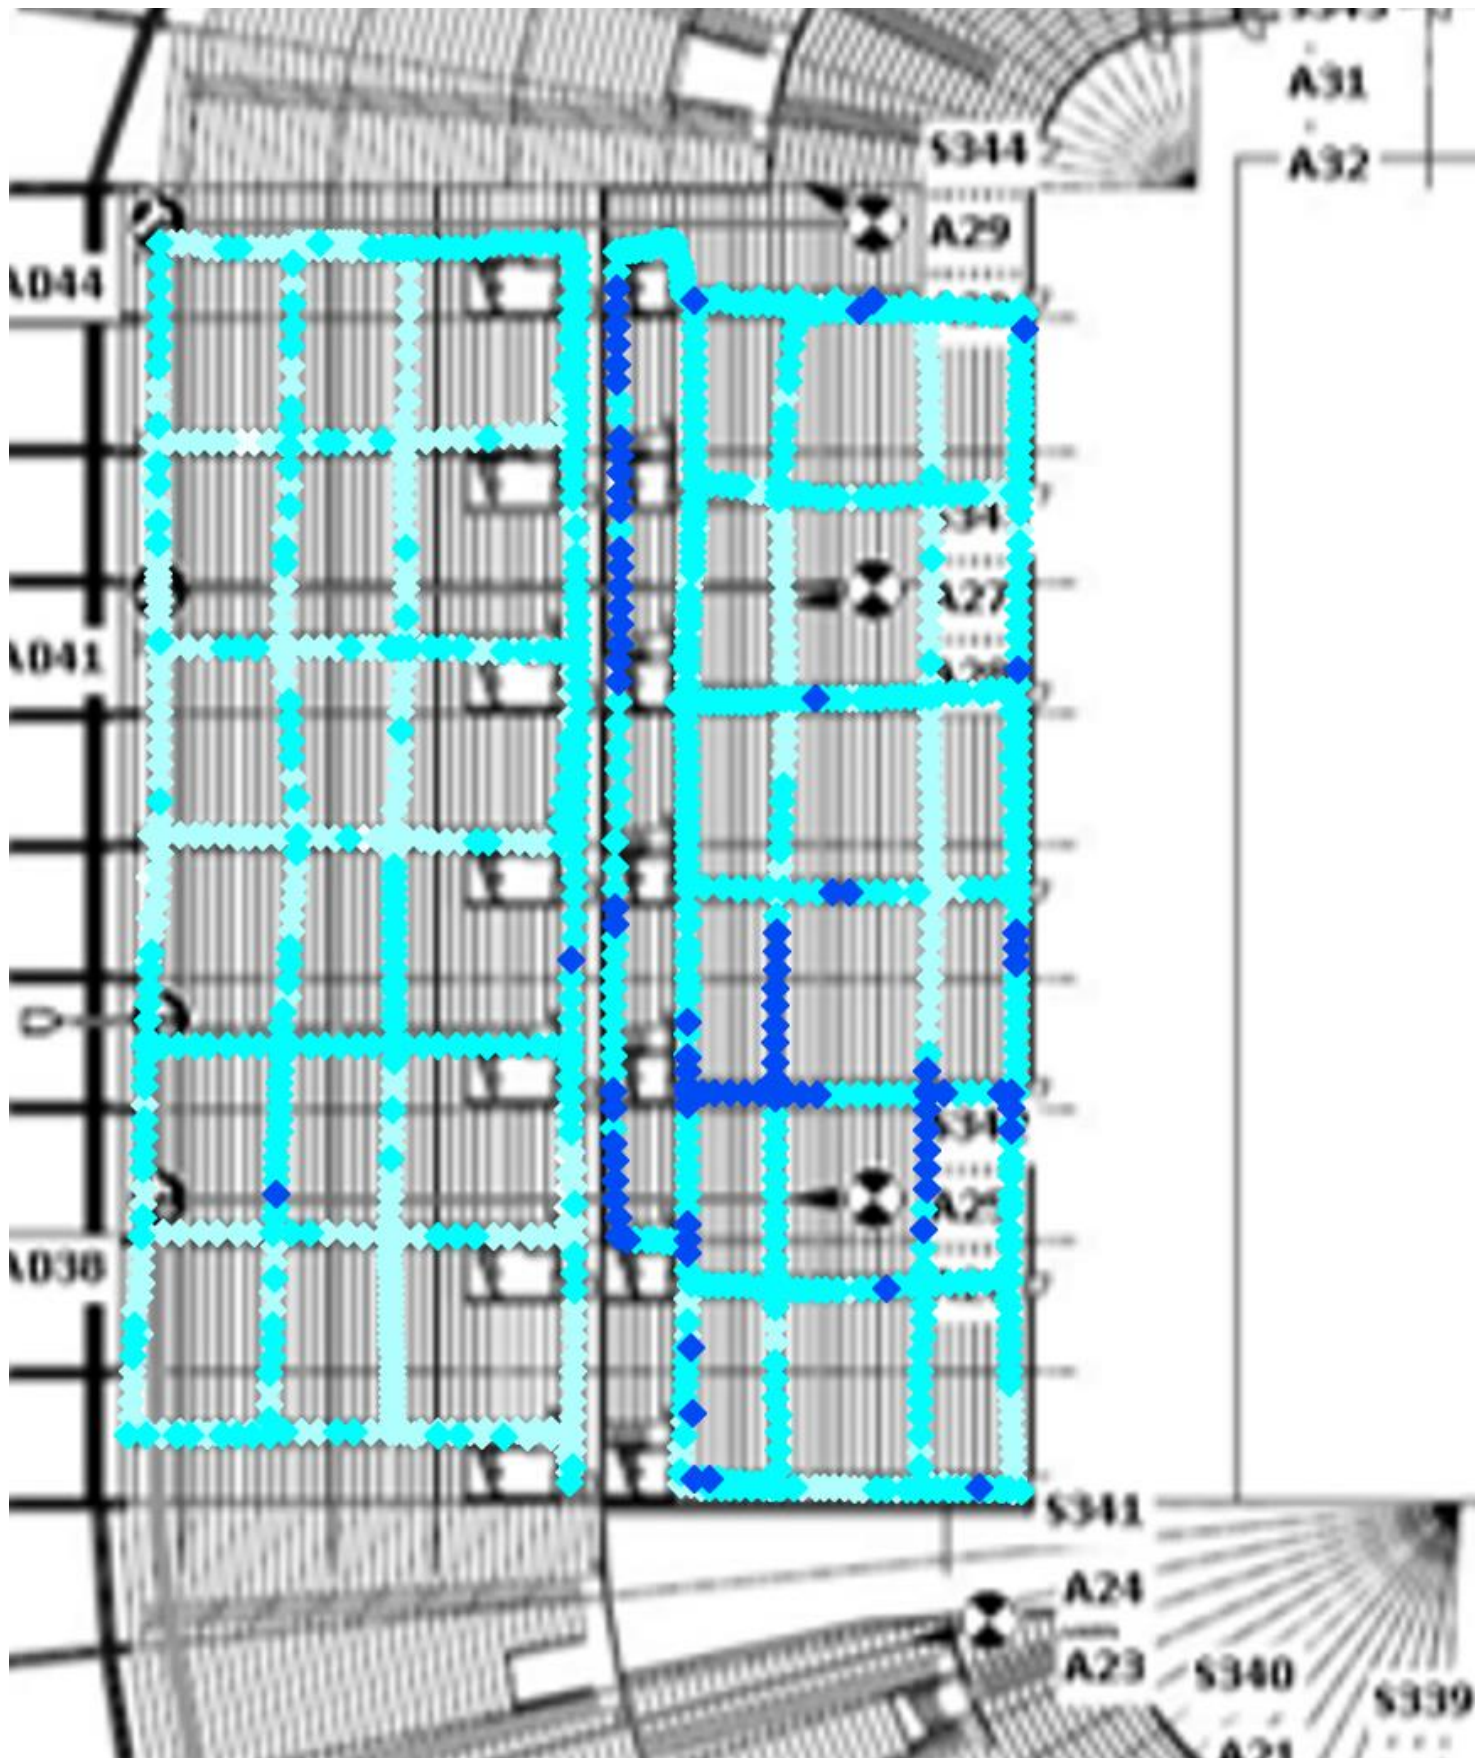

Ref Signal - Received Power Thresholds

- ◆ >= -65 (0.55%)
- ◆ < -65 and >= -75 (35.54%)
- ◆ < -75 and >= -85 (56.82%)
- ◆ < -85 and >= -95 (7.09%)
- ◆ < -95 and >= -105 (0.0%)
- ◆ < -105 and >= -110 (0.0%)
- ◆ < -110 and >= -113 (0.0%)
- ◆ < -113 and >= -116 (0.0%)
- ◆ < -116 and >= -118 (0.0%)
- ◆ < -118 and >= -121 (0.0%)
- ◆ < -121 (0.0%)



Page Title

Arena 2:
L2100 Channel 199 RSRP BestServer

Drawing Title

MURRAYFIELD STADIUM

Site Address

BT Murrayfield Stadium
RoseburnSt,
Edinburgh
EH12 5PJ

Drawn By: Metricell - Metricell Consulting

Checked: FR

Revision: V0.5


Date: 24/02/2023

Visit Date:

Page No: 18

Drawing History

Revision	Description	Date

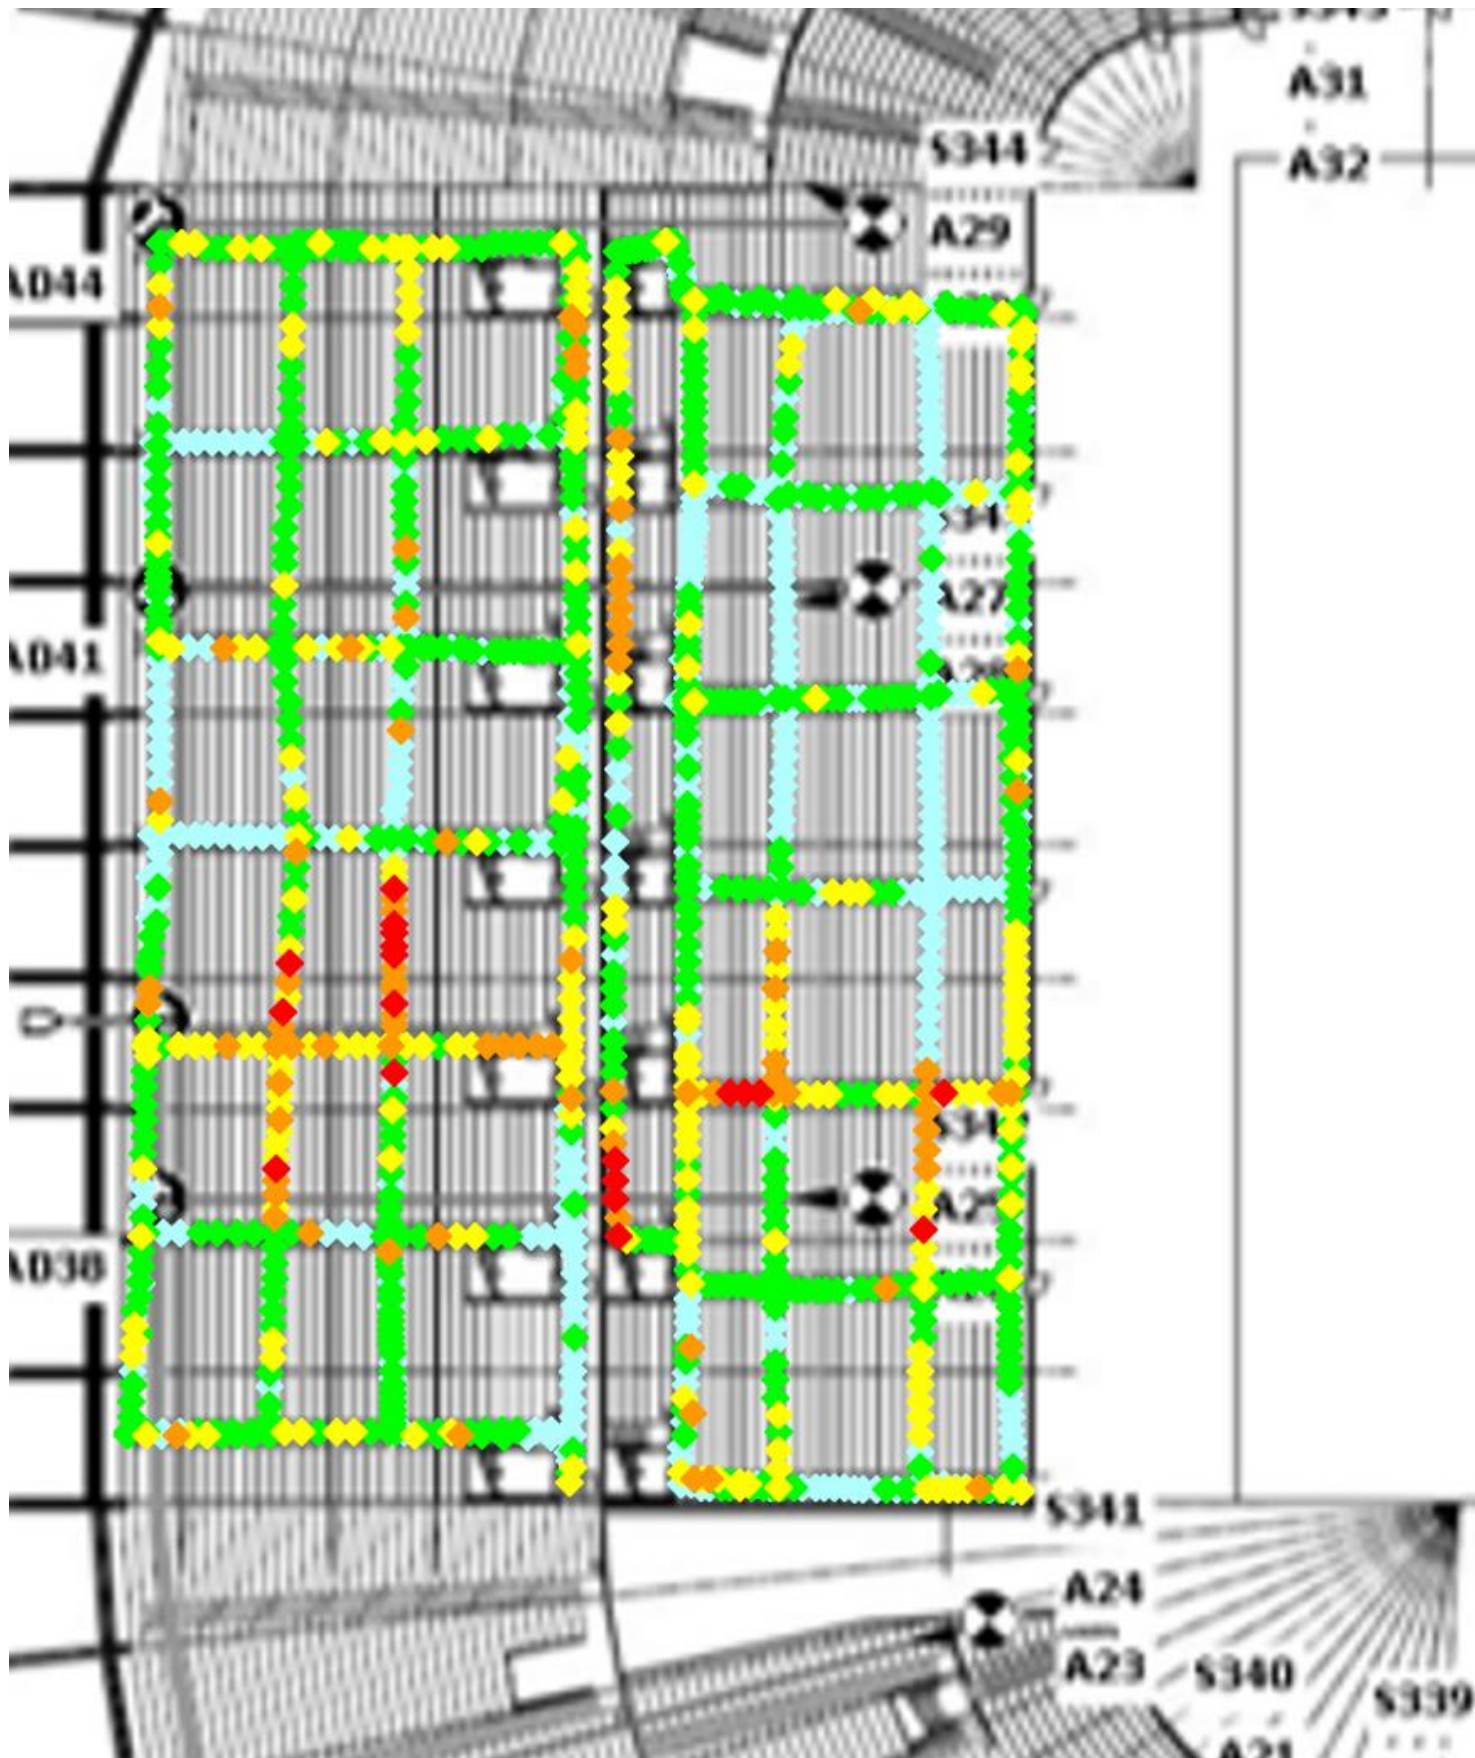

Ref Signal - Received Quality Thresholds

- ◆ ≥ -6 (28.22%)
- ◆ < -6 and ≥ -9 (44.89%)
- ◆ < -9 and ≥ -12 (19.02%)
- ◆ < -12 and ≥ -15 (6.39%)
- ◆ < -15 (1.48%)



Page Title

Arena 2:
L2100 Channel 199 RSRQ BestServer

Drawing Title

MURRAYFIELD STADIUM

Site Address

BT Murrayfield Stadium
RoseburnSt,
Edinburgh
EH12 5PJ

Drawn By: Metricell - Metricell Consulting

Checked: FR

Revision: V0.5


Date: 24/02/2023

Visit Date:

Page No: 19

Drawing History

Revision	Description	Date

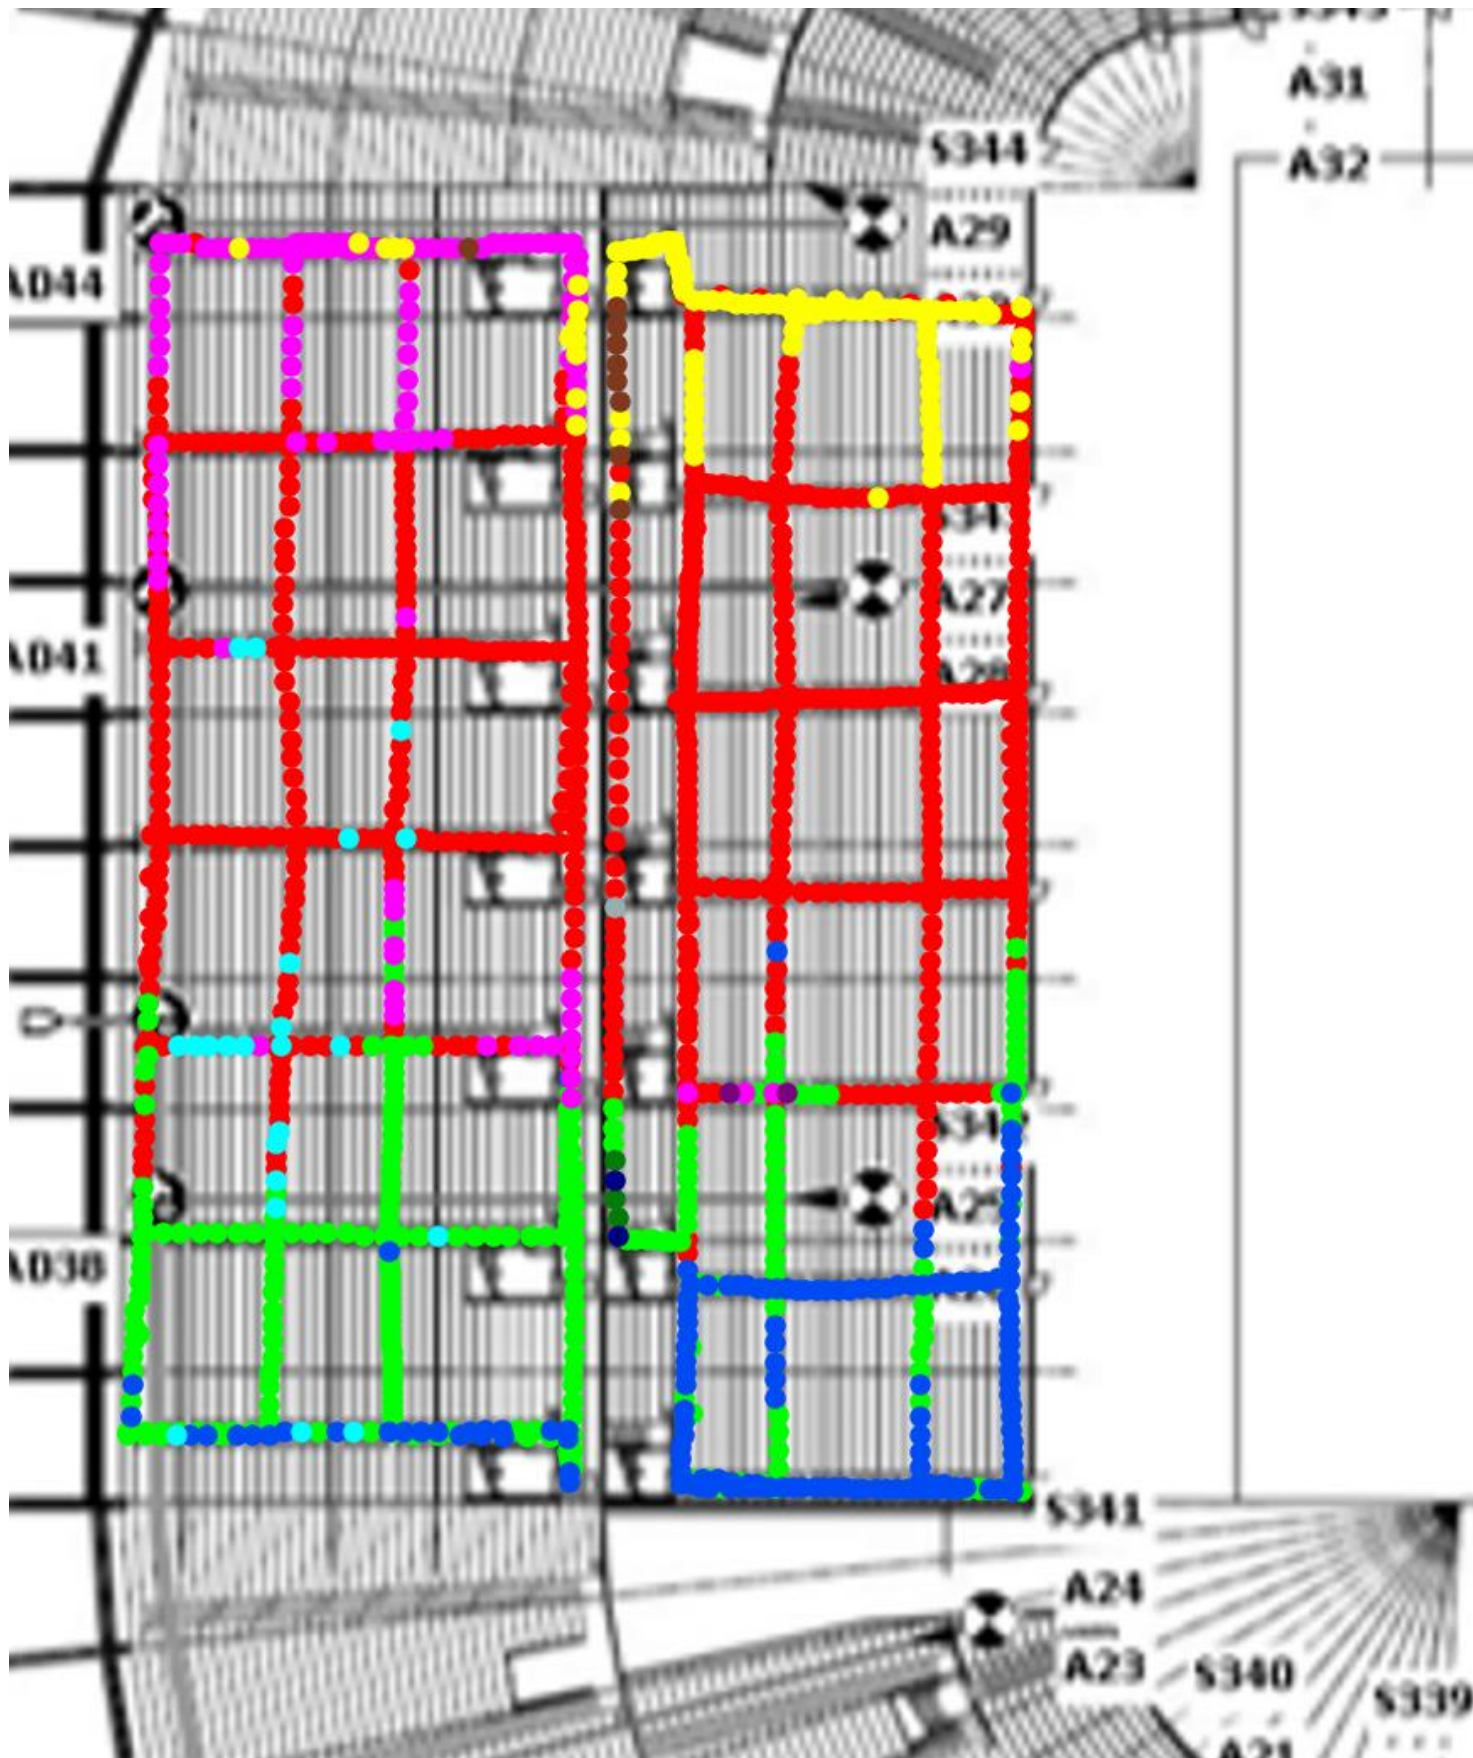

Cell ID Breakdown

- 316 (47.47%)
- 317 (19.41%)
- 87 (11.77%)
- 381 (9.2%)
- 315 (9.12%)
- 208 (1.71%)
- 254 (0.7%)
- 102 (0.23%)
- 68 (0.16%)
- 88 (0.16%)
- 449 (0.08%)



Page Title

Arena 2:
L2100 Channel 199 PCI BestServer

Drawing Title

MURRAYFIELD STADIUM

Site Address

BT Murrayfield Stadium
RoseburnSt,
Edinburgh
EH12 5PJ

Drawn By: Metricell - Metricell Consulting

Checked: FR

Revision: V0.5

Date: 24/02/2023

Visit Date:

Page No: 20

Drawing History

Revision	Description	Date

Ref Signal - Received Power Thresholds

- ◆ >= -65 (21.33%)
- ◆ < -65 and >= -75 (70.13%)
- ◆ < -75 and >= -85 (8.34%)
- ◆ < -85 and >= -95 (0.1%)
- ◆ < -95 and >= -105 (0.03%)
- ◆ < -105 and >= -110 (0.0%)
- ◆ < -110 and >= -113 (0.0%)
- ◆ < -113 and >= -116 (0.0%)
- ◆ < -116 and >= -118 (0.0%)
- ◆ < -118 and >= -121 (0.0%)
- ◆ < -121 (0.0%)

telent



Page Title


Arena 3:
L800 Channel 6400 RSRP BestServer

Drawing Title

MURRAYFIELD STADIUM

Site Address

BT Murrayfield Stadium
RoseburnSt,
Edinburgh
EH12 5PJ

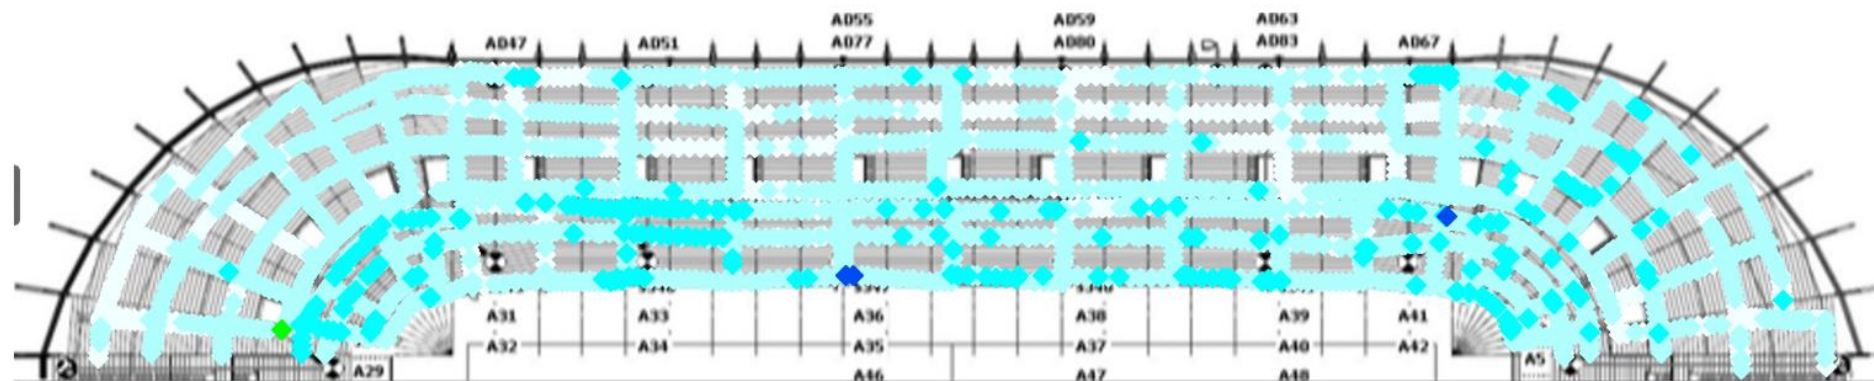

Drawn By: Metricell - Metricell Consulting

Checked: FR

Revision: V0.5

Date: 24/02/2023

Visit Date:

Page No: 21

Drawing History

Revision	Description	Date

Ref Signal - Received Quality Thresholds

- ◆ ≥ -6 (0.0%)
- ◆ < -6 and ≥ -9 (32.86%)
- ◆ < -9 and ≥ -12 (43.0%)
- ◆ < -12 and ≥ -15 (19.53%)
- ◆ < -15 (4.58%)



Page Title

Arena 3:
L800 Channel 6400 RSRQ BestServer

Drawing Title

MURRAYFIELD STADIUM

Site Address

BT Murrayfield Stadium
RoseburnSt,
Edinburgh
EH12 5PJ

Drawn By:

Metricell - Metricell Consulting

Checked:

FR

Revision:

V0.5

Date:

24/02/2023


Visit Date:

Page No:

22

Drawing History

Revision	Description	Date

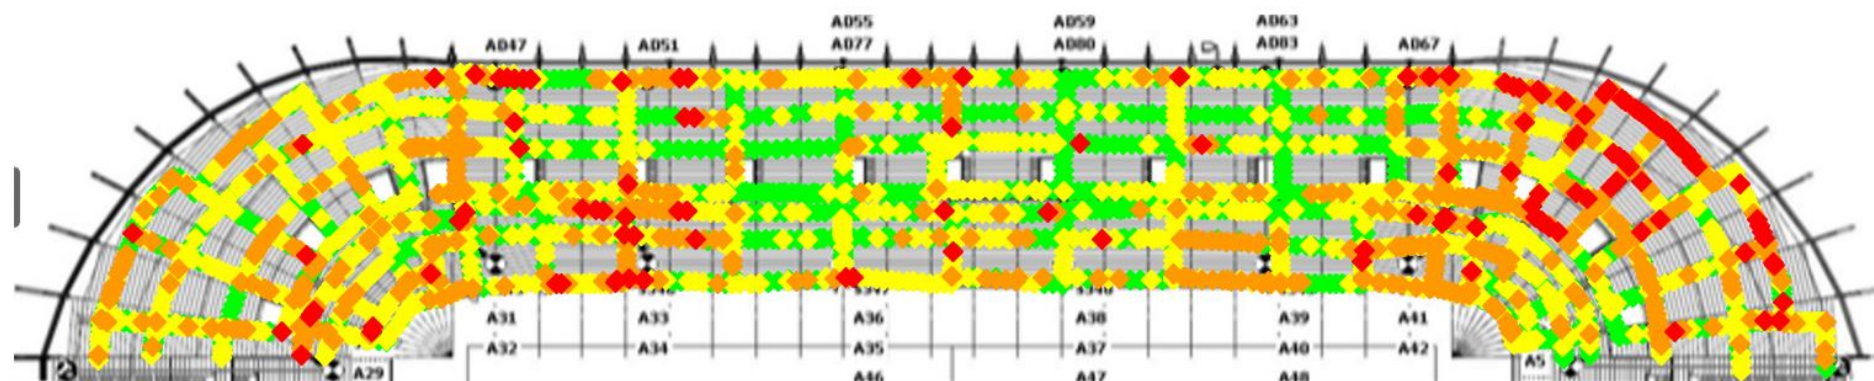

Ref Signal - Received Power Thresholds

- ◆ >= -65 (0.66%)
- ◆ < -65 and >= -75 (28.84%)
- ◆ < -75 and >= -85 (62.67%)
- ◆ < -85 and >= -95 (7.76%)
- ◆ < -95 and >= -105 (0.07%)
- ◆ < -105 and >= -110 (0.0%)
- ◆ < -110 and >= -113 (0.0%)
- ◆ < -113 and >= -116 (0.0%)
- ◆ < -116 and >= -118 (0.0%)
- ◆ < -118 and >= -121 (0.0%)
- ◆ < -121 (0.0%)



Page Title


Arena 3:
L1800 Channel 1226 RSRP BestServer

Drawing Title

MURRAYFIELD STADIUM

Site Address

BT Murrayfield Stadium
RoseburnSt,
Edinburgh
EH12 5PJ

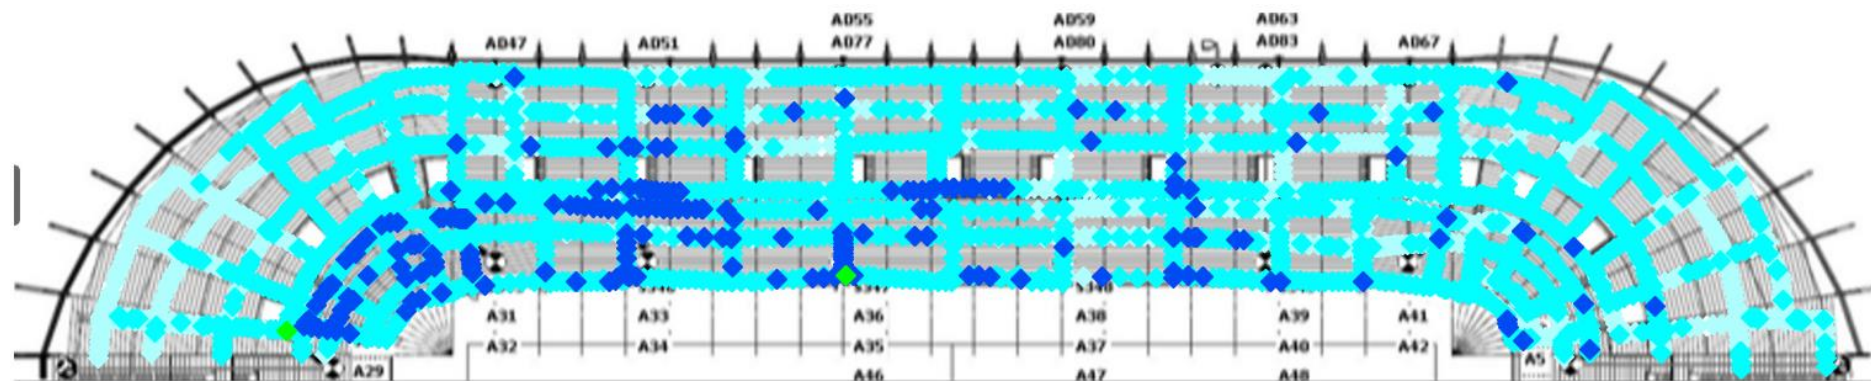

Drawn By: Metricell - Metricell Consulting

Checked: FR

Revision: V0.5

Date: 24/02/2023

Visit Date:

Page No: 24

Drawing History

Revision	Description	Date

Ref Signal - Received Quality Thresholds

- ◆ ≥ -6 (0.0%)
- ◆ < -6 and ≥ -9 (37.29%)
- ◆ < -9 and ≥ -12 (43.32%)
- ◆ < -12 and ≥ -15 (16.48%)
- ◆ < -15 (2.91%)



Page Title

Arena 3:
L1800 Channel 1226 RSRQ BestServer

Drawing Title

MURRAYFIELD STADIUM

Site Address

BT Murrayfield Stadium
RoseburnSt,
Edinburgh
EH12 5PJ

Drawn By:

Metricell - Metricell Consulting

Checked:

FR

Revision:

V0.5

Date:

24/02/2023


Visit Date:

Page No:

25


Drawing History

Revision	Description	Date

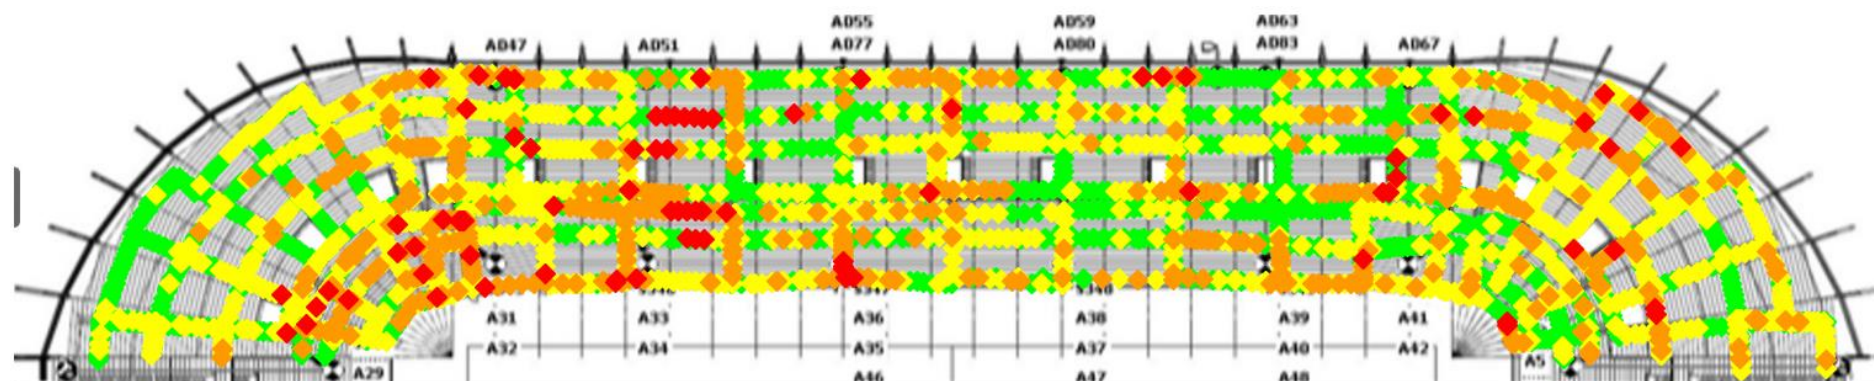

Cell ID Breakdown

- 381 (17.24%)
- 68 (13.43%)
- 335 (11.57%)
- 333 (10.42%)
- 27 (10.35%)
- 334 (8.14%)
- 28 (7.31%)
- 473 (6.65%)
- 29 (6.58%)
- 315 (5.78%)
- 208 (0.87%)
- 316 (0.45%)
- 460 (0.42%)
- 102 (0.21%)
- 67 (0.17%)
- 187 (0.1%)
- 266 (0.1%)
- 104 (0.07%)
- 66 (0.07%)
- 471 (0.03%)
- 254 (0.03%)

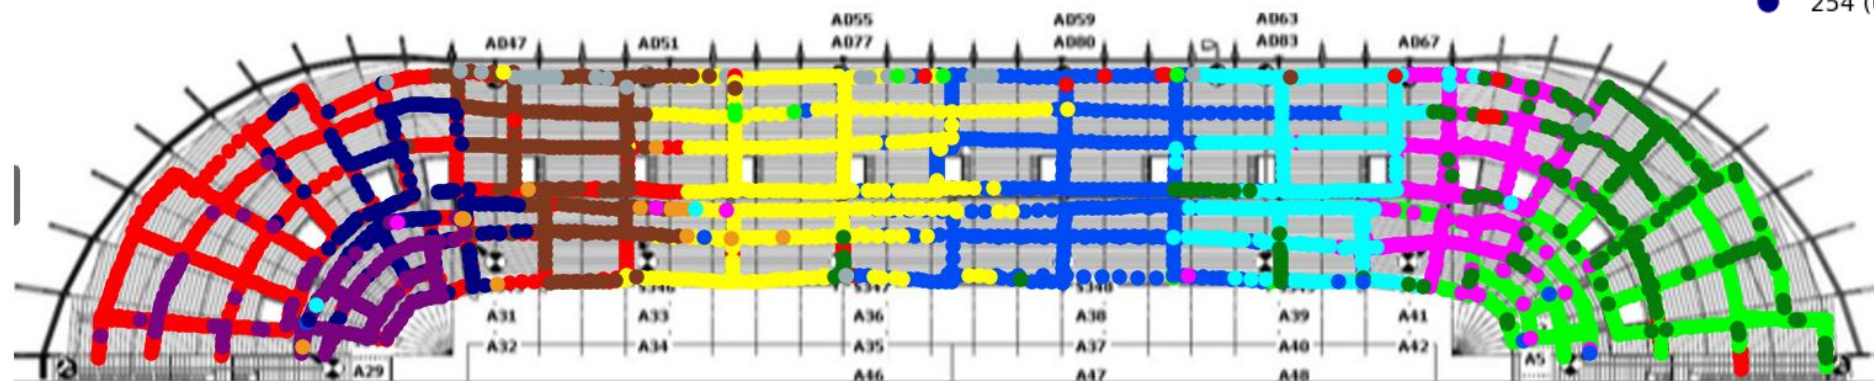

Page Title

Arena 3:
L1800 Channel 1226 PCI BestServer

Drawing Title

MURRAYFIELD STADIUM

Site Address

BT Murrayfield Stadium
RoseburnSt,
Edinburgh
EH12 5PJ

Drawn By: Metricell - Metricell Consulting

Checked: FR

Revision: V0.5

Date: 24/02/2023

Visit Date:

Page No: 26

Drawing History

Revision	Description	Date

Ref Signal - Received Power Thresholds

- ◆ >= -65 (1.93%)
- ◆ < -65 and >= -75 (27.17%)
- ◆ < -75 and >= -85 (62.25%)
- ◆ < -85 and >= -95 (8.58%)
- ◆ < -95 and >= -105 (0.07%)
- ◆ < -105 and >= -110 (0.0%)
- ◆ < -110 and >= -113 (0.0%)
- ◆ < -113 and >= -116 (0.0%)
- ◆ < -116 and >= -118 (0.0%)
- ◆ < -118 and >= -121 (0.0%)
- ◆ < -121 (0.0%)



Page Title


Arena 3:
L2100 Channel 199 RSRP BestServer

Drawing Title

MURRAYFIELD STADIUM

Site Address

BT Murrayfield Stadium
RoseburnSt,
Edinburgh
EH12 5PJ

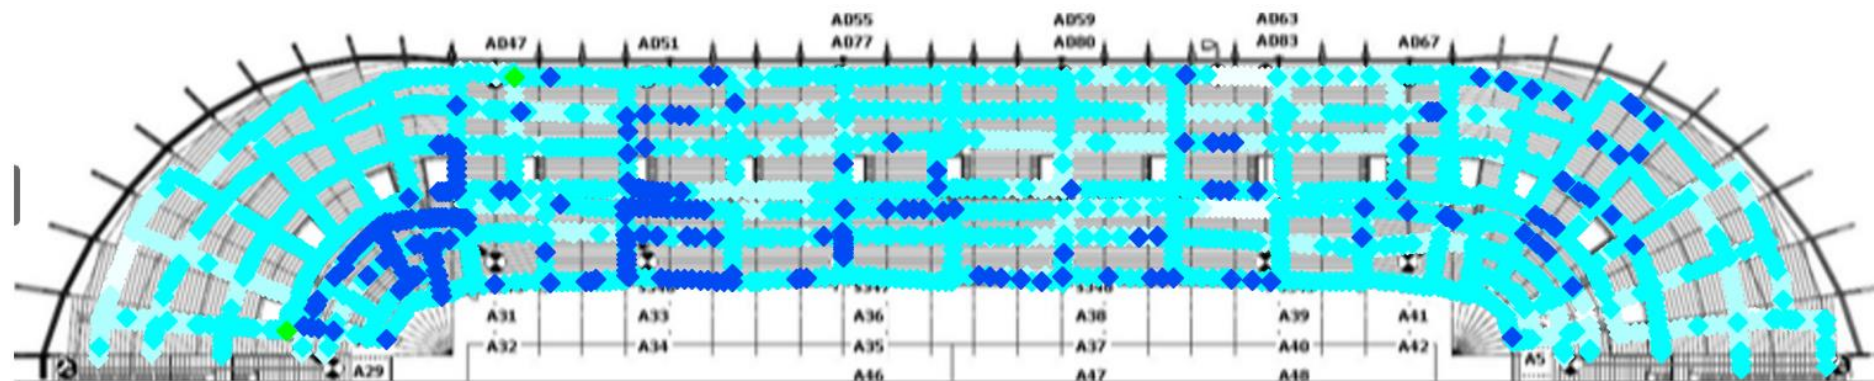

Drawn By: Metricell - Metricell Consulting

Checked: FR

Revision: V0.5


Date: 24/02/2023

Visit Date:

Page No: 27

Drawing History

Revision	Description	Date

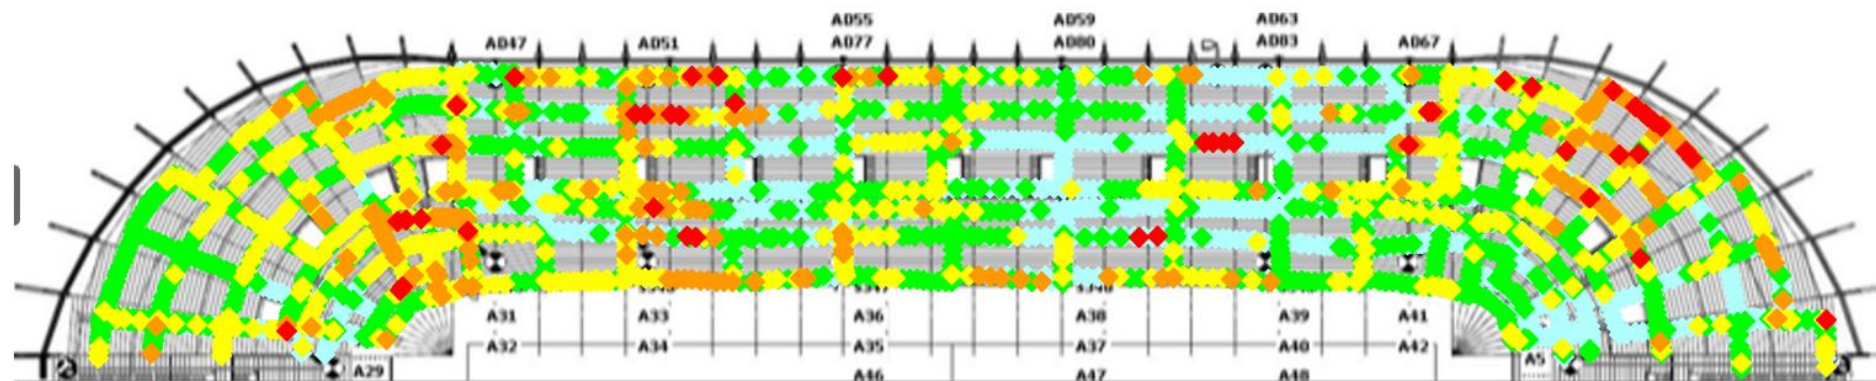

Ref Signal - Received Quality Thresholds

- ◆ ≥ -6 (28.62%)
- ◆ < -6 and ≥ -9 (38.29%)
- ◆ < -9 and ≥ -12 (23.93%)
- ◆ < -12 and ≥ -15 (7.57%)
- ◆ < -15 (1.59%)



Page Title

Arena 3:
L2100 Channel 199 RSRQ BestServer

Drawing Title

MURRAYFIELD STADIUM

Site Address

BT Murrayfield Stadium
RoseburnSt,
Edinburgh
EH12 5PJ

Drawn By: Metricell - Metricell Consulting

Checked: FR

Revision: V0.5

Date: 24/02/2023

Visit Date:


Page No: 28

Drawing History

Revision	Description	Date

Cell ID Breakdown

- 68 (20.18%)
- 335 (13.28%)
- 381 (13.28%)
- 27 (10.88%)
- 315 (8.38%)
- 334 (8.35%)
- 28 (7.94%)
- 333 (7.74%)
- 29 (6.49%)
- 473 (0.95%)
- 208 (0.84%)
- 316 (0.57%)
- 449 (0.51%)
- 67 (0.34%)
- 102 (0.14%)
- 254 (0.07%)
- 104 (0.03%)
- 204 (0.03%)

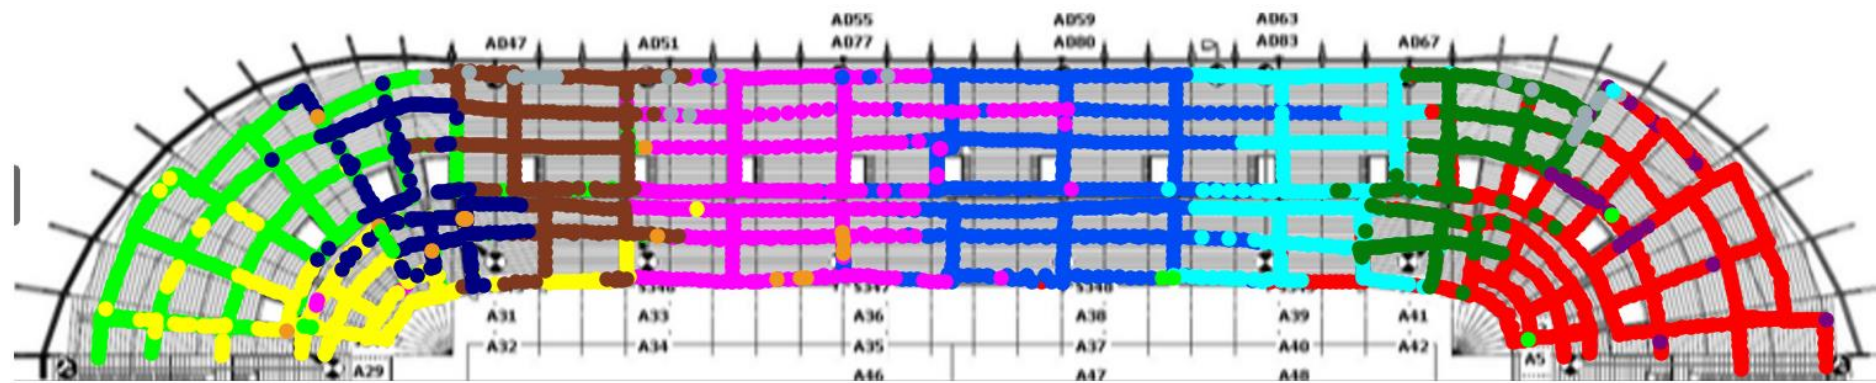

Page Title

Arena 3:
L2100 Channel 199 PCI BestServer

Drawing Title

MURRAYFIELD STADIUM

Site Address

BT Murrayfield Stadium
RoseburnSt,
Edinburgh
EH12 5PJ

Drawn By: Metricell - Metricell Consulting

Checked: FR

Revision: V0.5

Date: 24/02/2023

Visit Date:

Page No: 29

Drawing History

Revision	Description	Date



Ref Signal - Received Power Thresholds

- ◆ ≥ -65 (27.51%)
- ◆ < -65 and ≥ -75 (64.65%)
- ◆ < -75 and ≥ -85 (7.5%)
- ◆ < -85 and ≥ -95 (0.0%)
- ◆ < -95 and ≥ -105 (0.09%)
- ◆ < -105 and ≥ -110 (0.0%)
- ◆ < -110 and ≥ -113 (0.0%)
- ◆ < -113 and ≥ -116 (0.0%)
- ◆ < -116 and ≥ -118 (0.0%)
- ◆ < -118 and ≥ -121 (0.0%)



Page Title

Arena 4:
L800 Channel 6400 RSRP BestServer

Drawing Title

MURRAYFIELD STADIUM

Site Address

BT Murrayfield Stadium
RoseburnSt,
Edinburgh
EH12 5PJ

Drawn By: Metricell - Metricell Consulting

Checked: FR

Revision: V0.5


Date: 24/02/2023

Visit Date:

Page No: 30

Drawing History

Revision	Description	Date

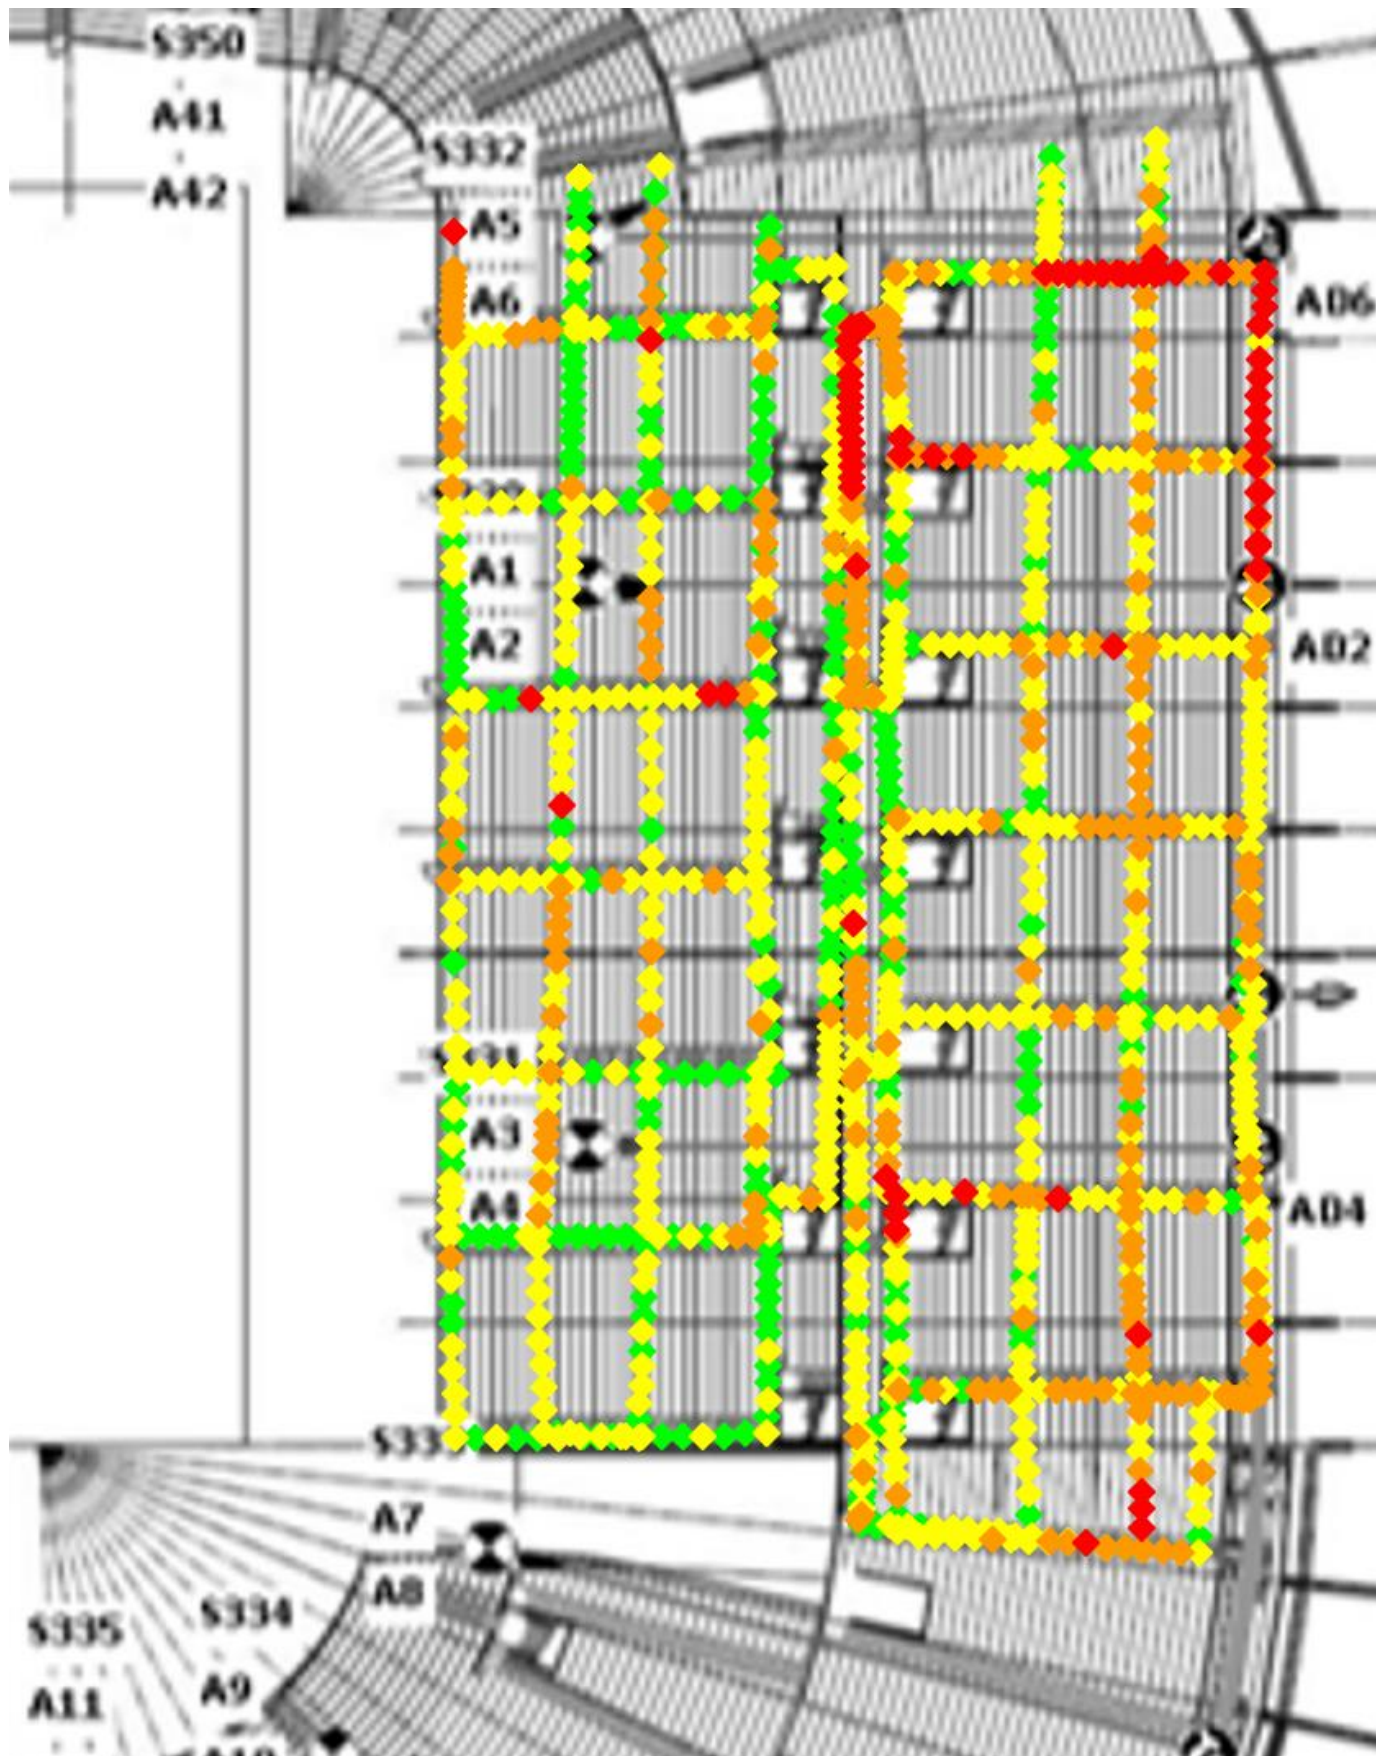

Ref Signal - Received Quality Thresholds

- ◆ ≥ -6 (0.0%)
- ◆ < -6 and ≥ -9 (24.02%)
- ◆ < -9 and ≥ -12 (47.19%)
- ◆ < -12 and ≥ -15 (22.23%)
- ◆ < -15 (6.39%)



Page Title

Arena 4:
L800 Channel 6400 RSRQ BestServer

Drawing Title

MURRAYFIELD STADIUM

Site Address

BT Murrayfield Stadium
RoseburnSt,
Edinburgh
EH12 5PJ

Drawn By: Metricell - Metricell Consulting

Checked: FR

Revision: V0.5


Date: 24/02/2023

Visit Date:

Page No: 31

Drawing History

Revision	Description	Date

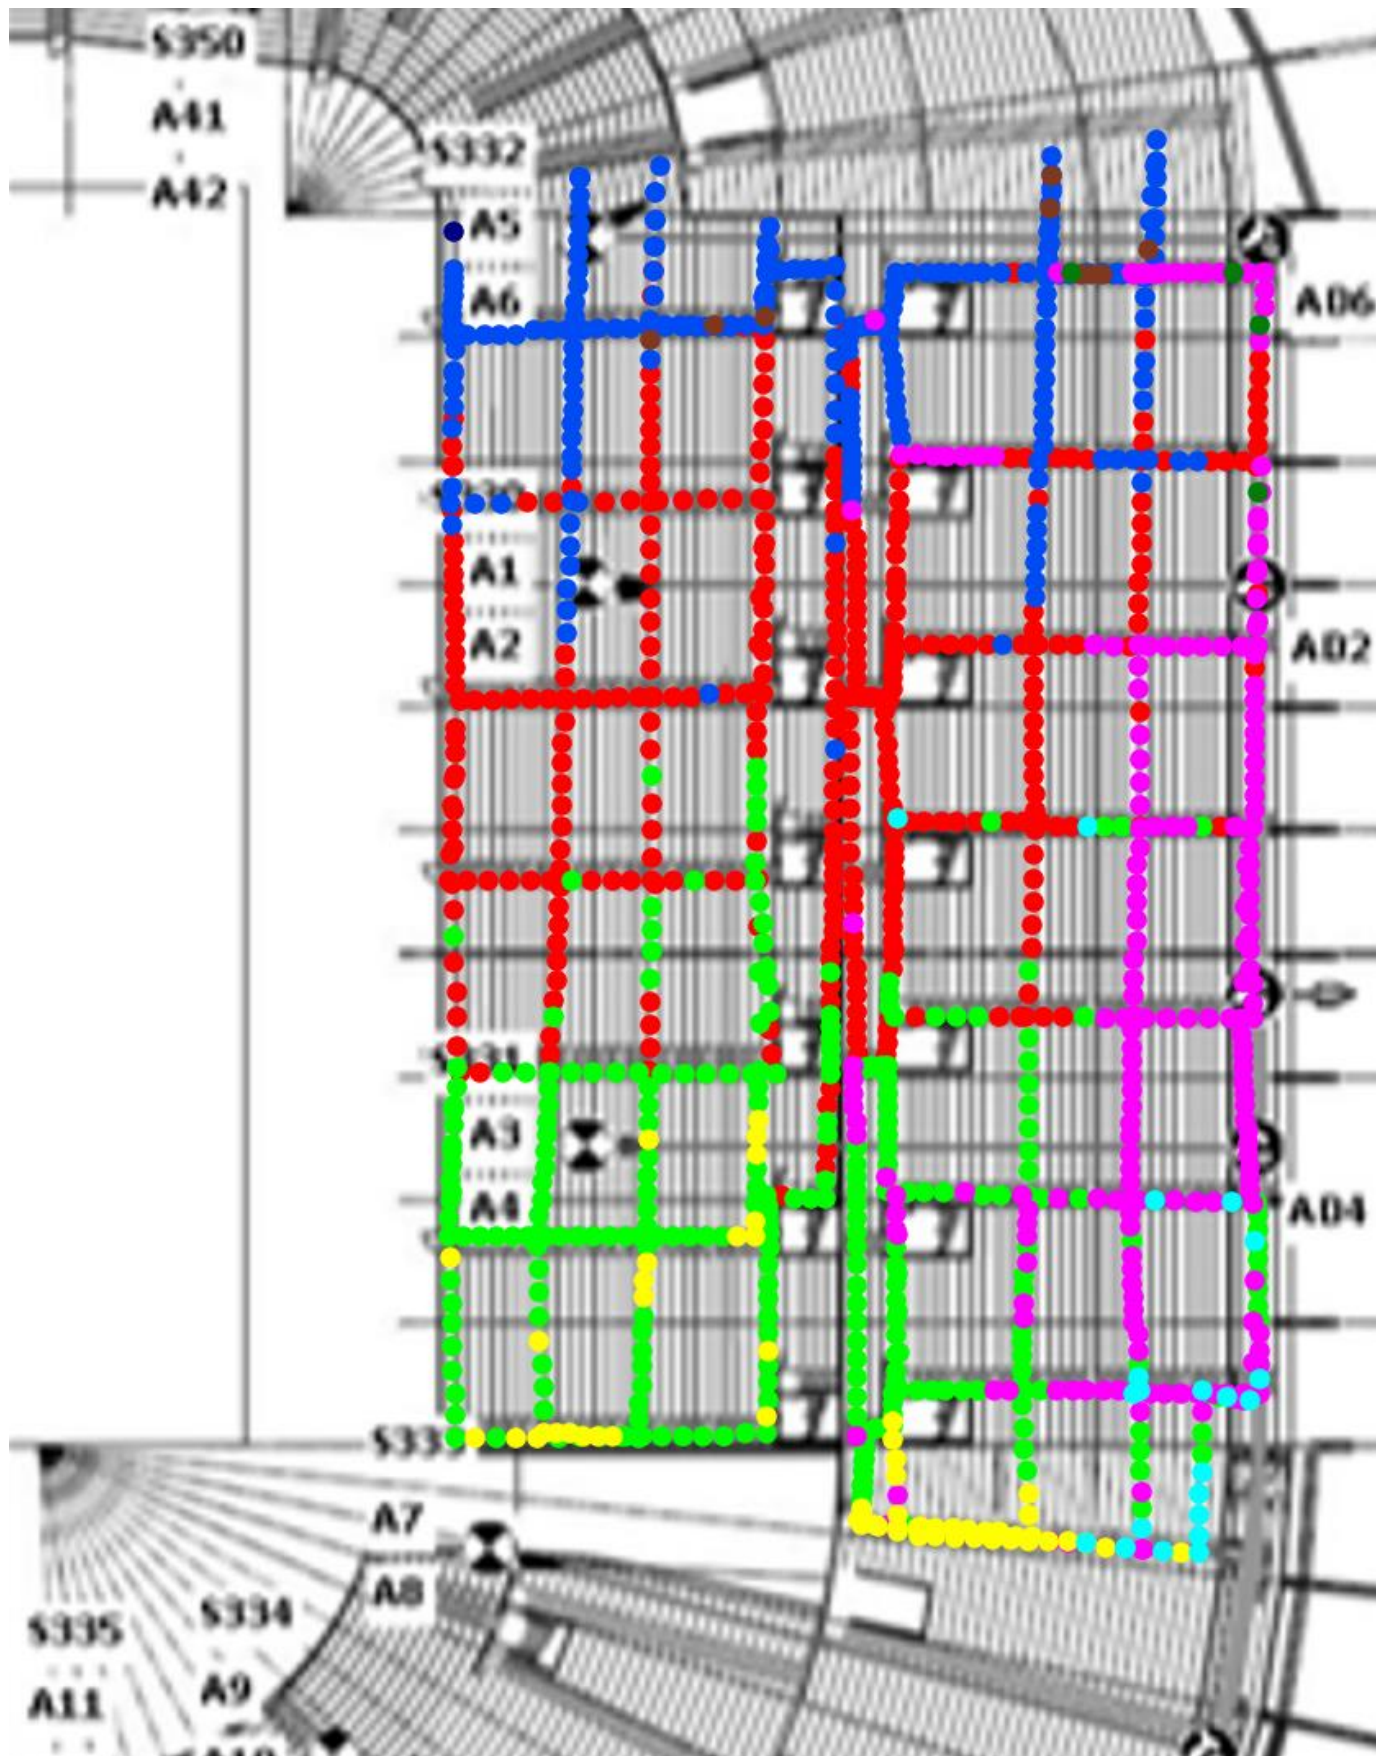

Cell ID Breakdown

- 67.0 (30.32%)
- 66.0 (25.02%)
- 68.0 (18.96%)
- 473.0 (17.08%)
- 254.0 (5.55%)
- 471.0 (1.88%)
- 381.0 (0.77%)
- 449.0 (0.34%)
- 266.0 (0.09%)



Page Title

Arena 4:
L800 Channel 6400 PCI BestServer

Drawing Title

MURRAYFIELD STADIUM

Site Address

BT Murrayfield Stadium
RoseburnSt,
Edinburgh
EH12 5PJ

Drawn By: Metricell - Metricell Consulting

Checked: FR

Revision: V0.5


Date: 24/02/2023

Visit Date:

Page No: 32

Drawing History

Revision	Description	Date

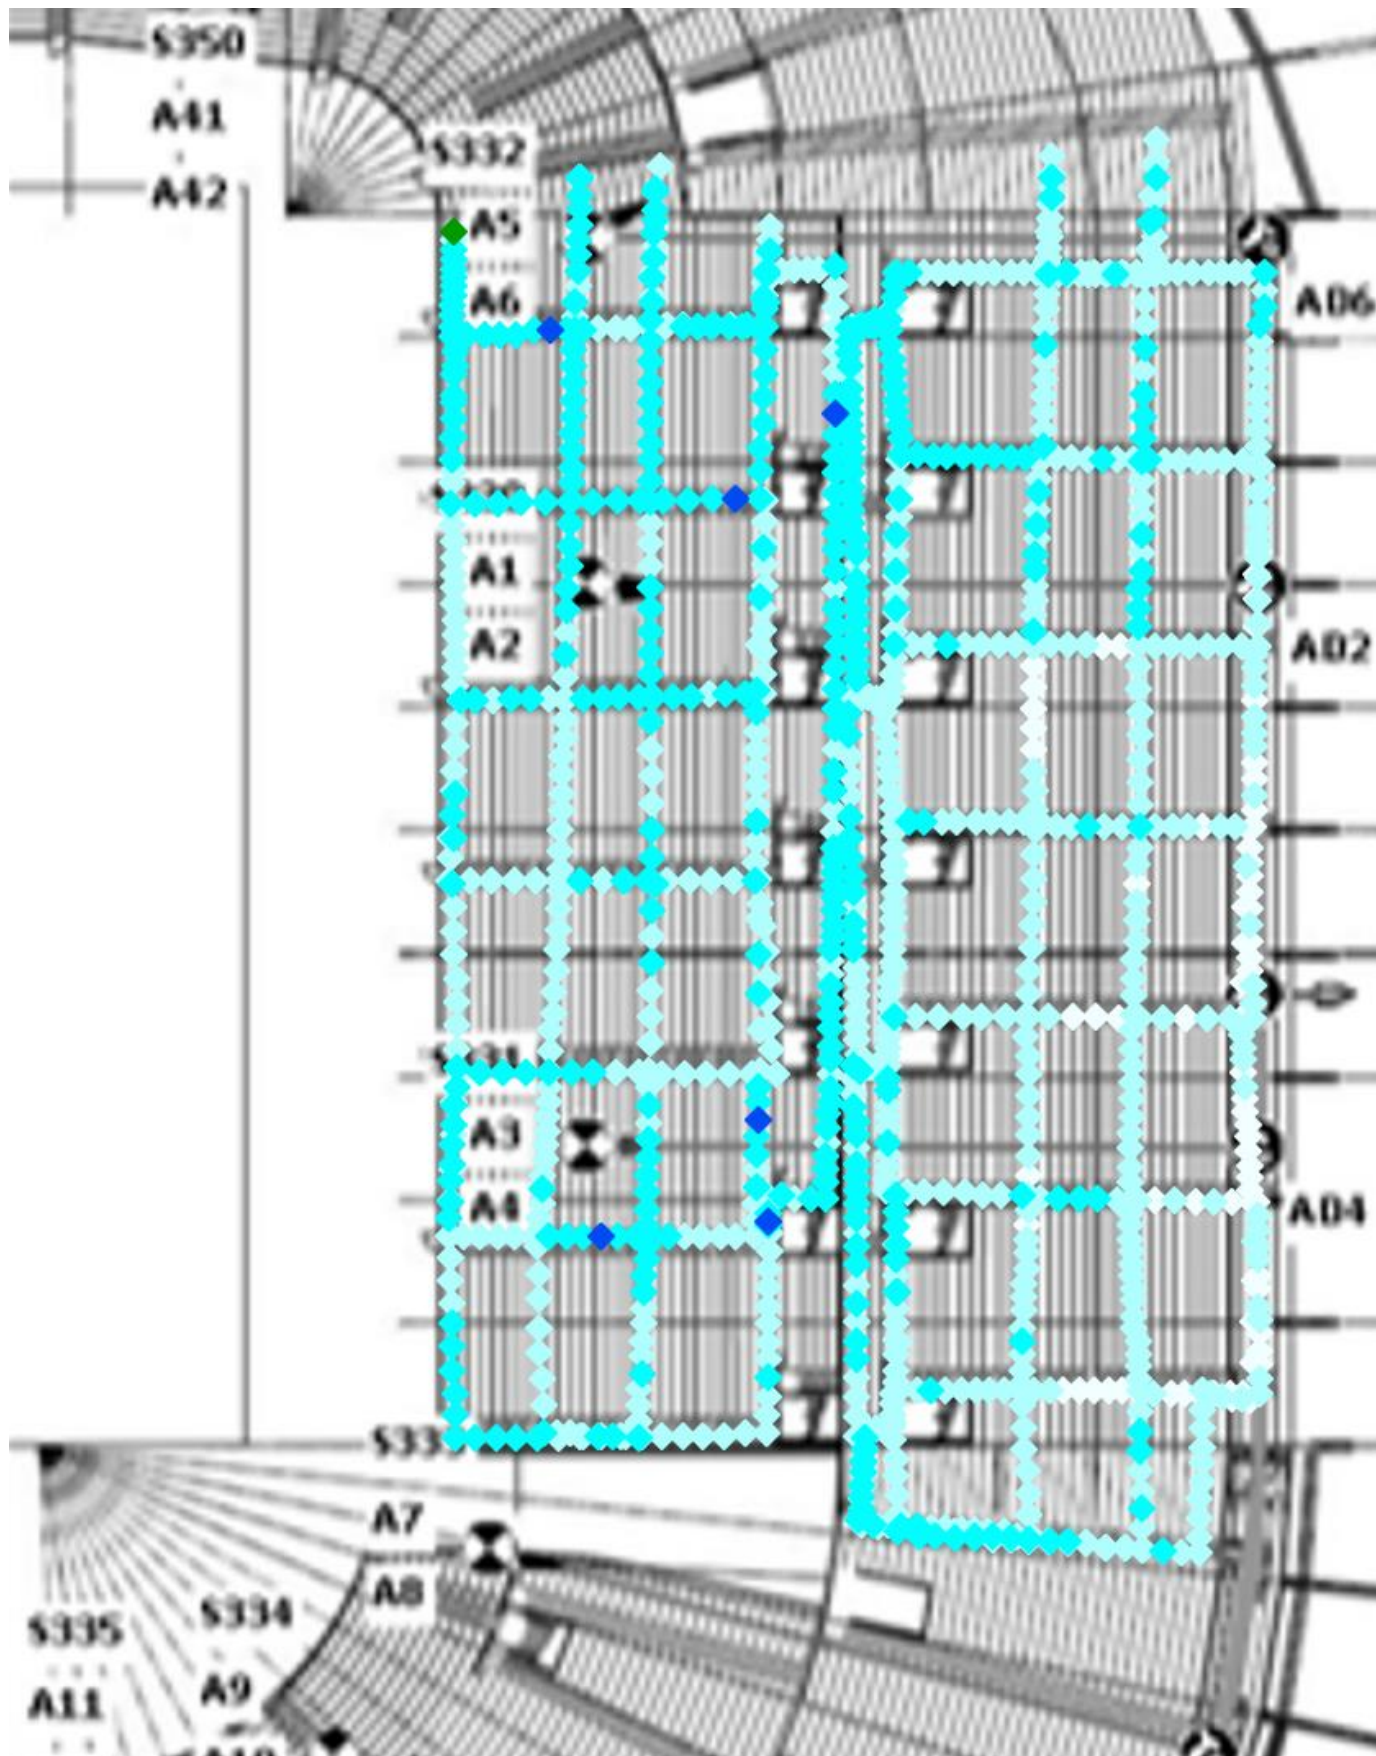

Ref Signal - Received Power Thresholds

- >= -65 (6.2%)
- < -65 and >= -75 (57.47%)
- < -75 and >= -85 (35.74%)
- < -85 and >= -95 (0.51%)
- < -95 and >= -105 (0.0%)
- < -105 and >= -110 (0.08%)
- < -110 and >= -113 (0.0%)
- < -113 and >= -116 (0.0%)
- < -116 and >= -118 (0.0%)
- < -118 and >= -121 (0.0%)
- < -121 (0.0%)



Page Title

Arena 4:
L1800 Channel 1226 RSRP BestServer

Drawing Title

MURRAYFIELD STADIUM

Site Address

BT Murrayfield Stadium
RoseburnSt,
Edinburgh
EH12 5PJ

Drawn By: Metricell - Metricell Consulting

Checked: FR

Revision: V0.5


Date: 24/02/2023

Visit Date:

Page No: 33

Drawing History

Revision	Description	Date

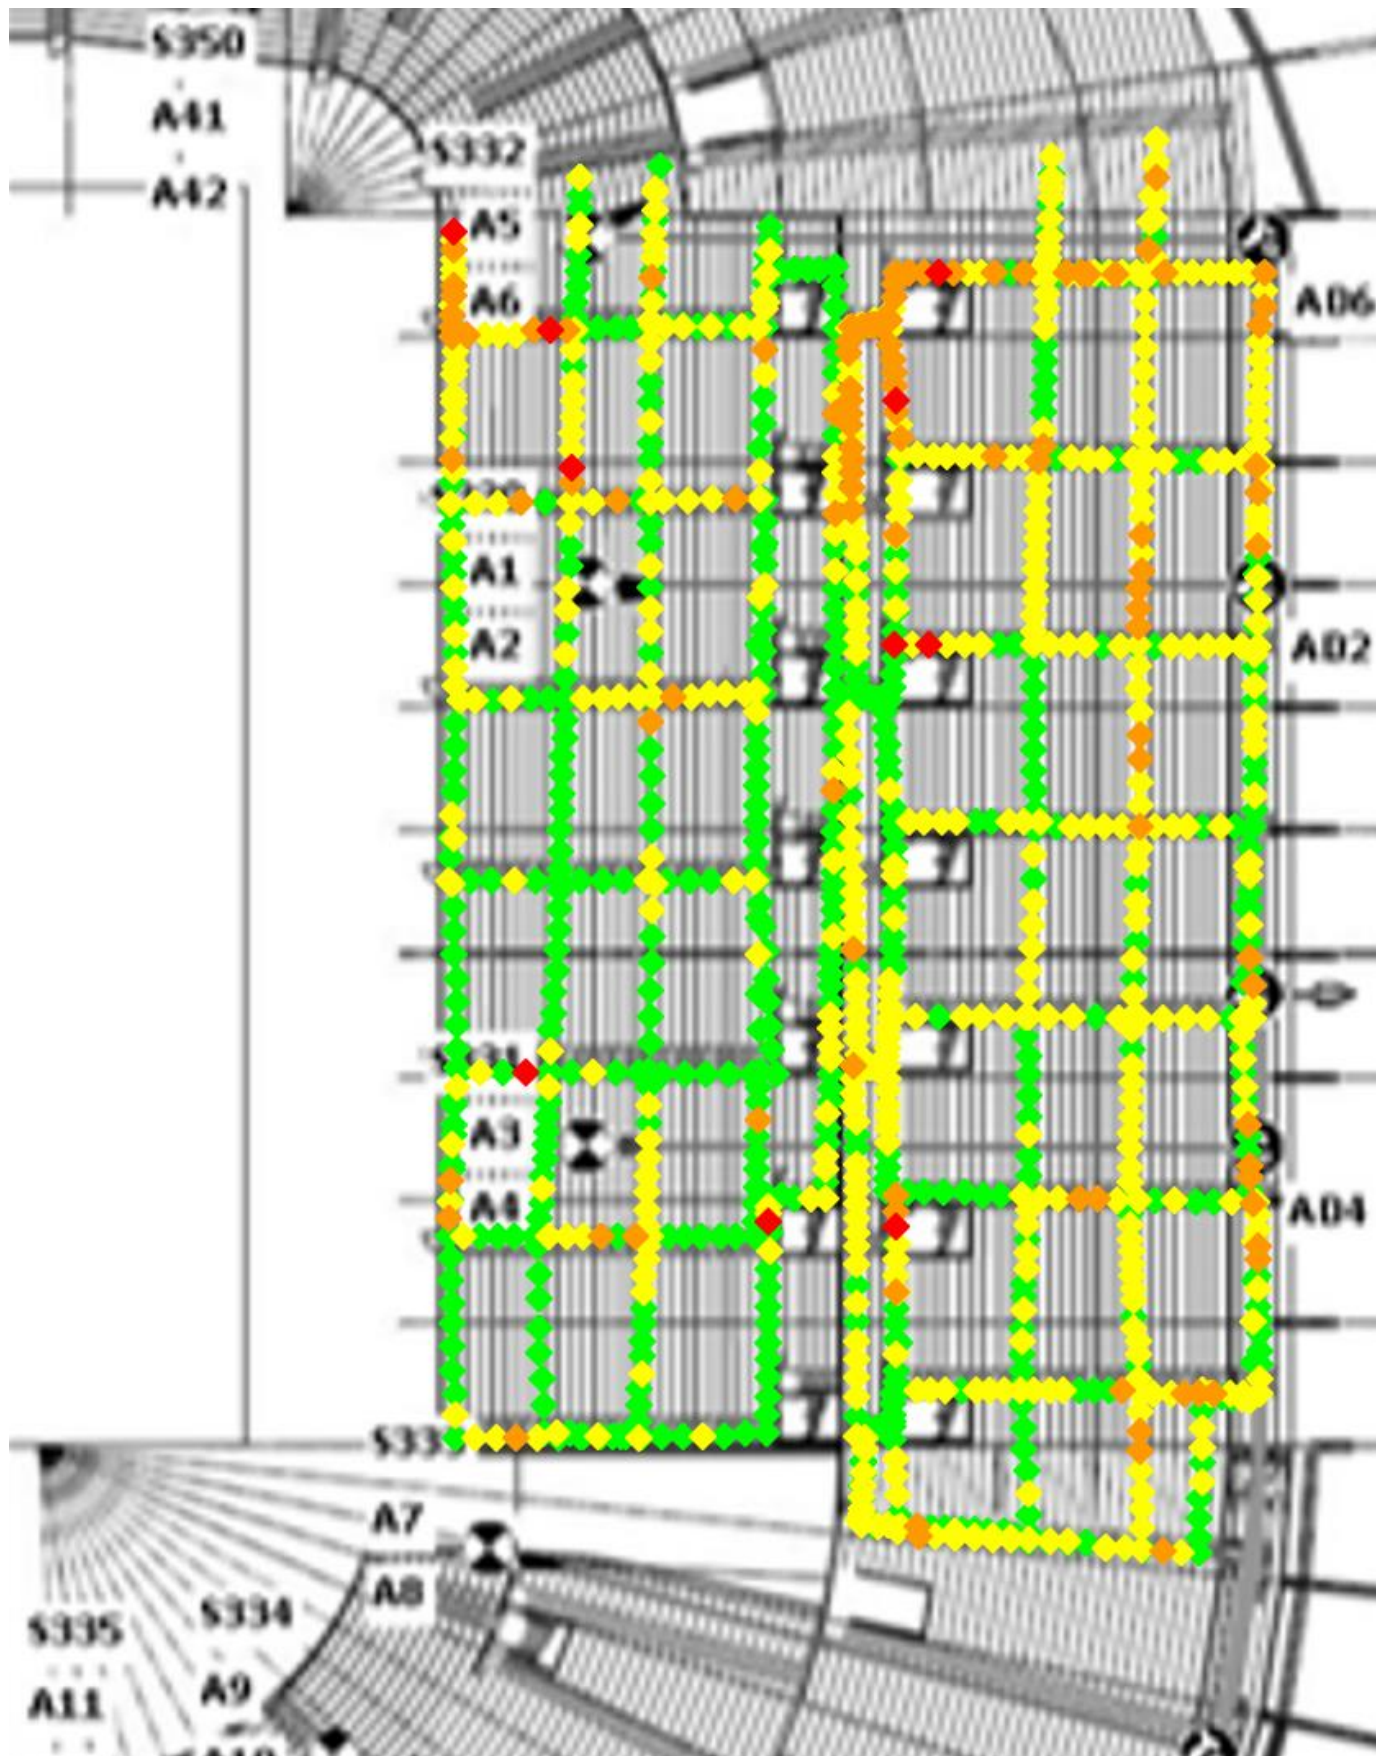

Ref Signal - Received Quality Thresholds

- ◆ ≥ -6 (0.0%)
- ◆ < -6 and ≥ -9 (44.31%)
- ◆ < -9 and ≥ -12 (45.5%)
- ◆ < -12 and ≥ -15 (9.34%)
- ◆ < -15 (0.85%)



Page Title

Arena 4:
L1800 Channel 1226 RSRQ BestServer

Drawing Title

MURRAYFIELD STADIUM

Site Address

BT Murrayfield Stadium
RoseburnSt,
Edinburgh
EH12 5PJ

Drawn By: Metricell - Metricell Consulting

Checked: FR

Revision: V0.5


Date: 24/02/2023

Visit Date:

Page No: 34

Drawing History

Revision	Description	Date

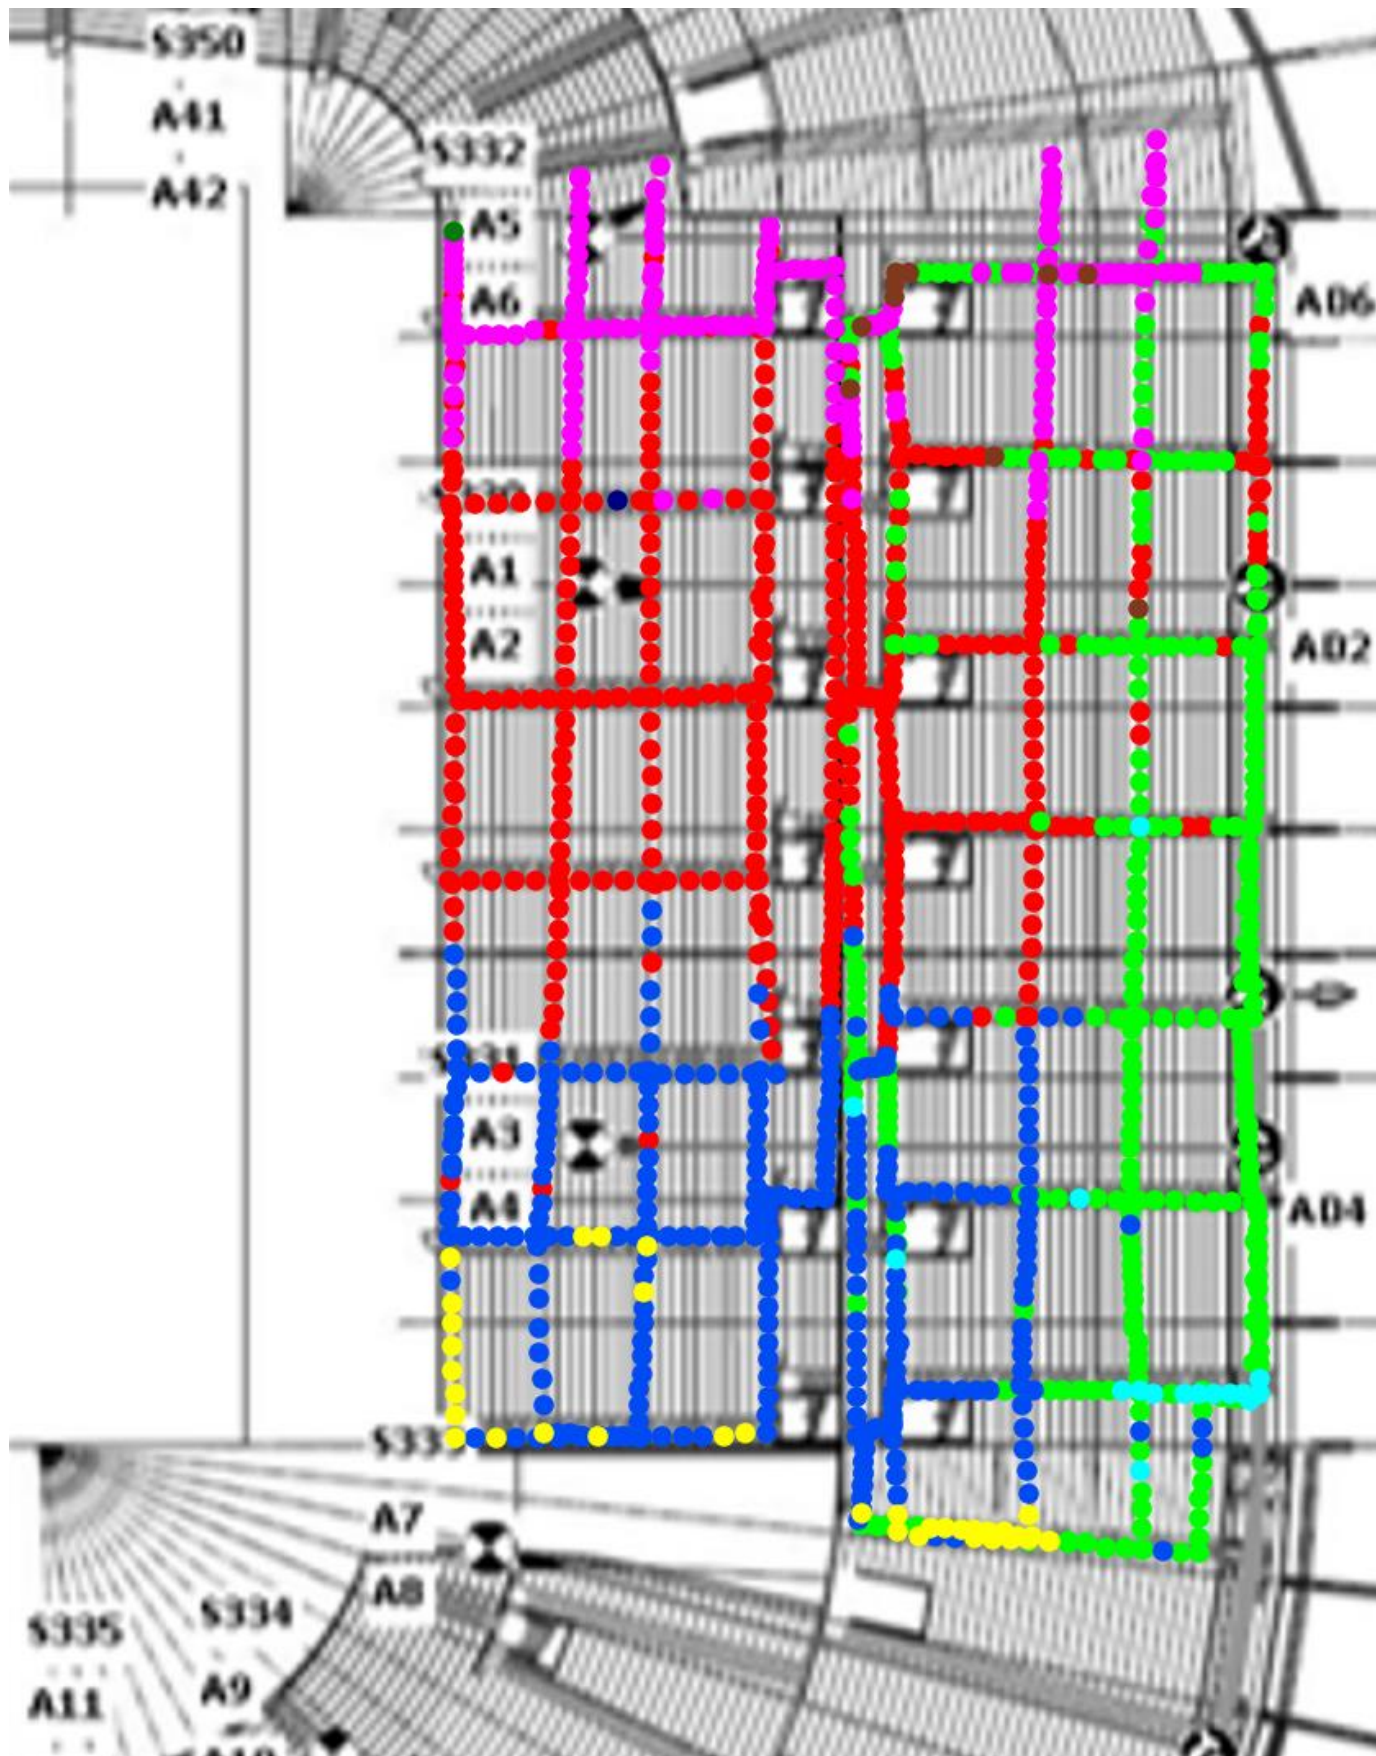

Cell ID Breakdown

- 67 (31.49%)
- 473 (24.11%)
- 66 (23.85%)
- 68 (15.03%)
- 254 (3.14%)
- 471 (1.36%)
- 381 (0.85%)
- 333 (0.08%)
- 87 (0.08%)



Page Title

Arena 4:
L1800 Channel 1226 PCI BestServer

Drawing Title

MURRAYFIELD STADIUM

Site Address

BT Murrayfield Stadium
RoseburnSt,
Edinburgh
EH12 5PJ

Drawn By: Metricell - Metricell Consulting

Checked: FR

Revision: V0.5


Date: 24/02/2023

Visit Date:

Page No: 35

Drawing History

Revision	Description	Date

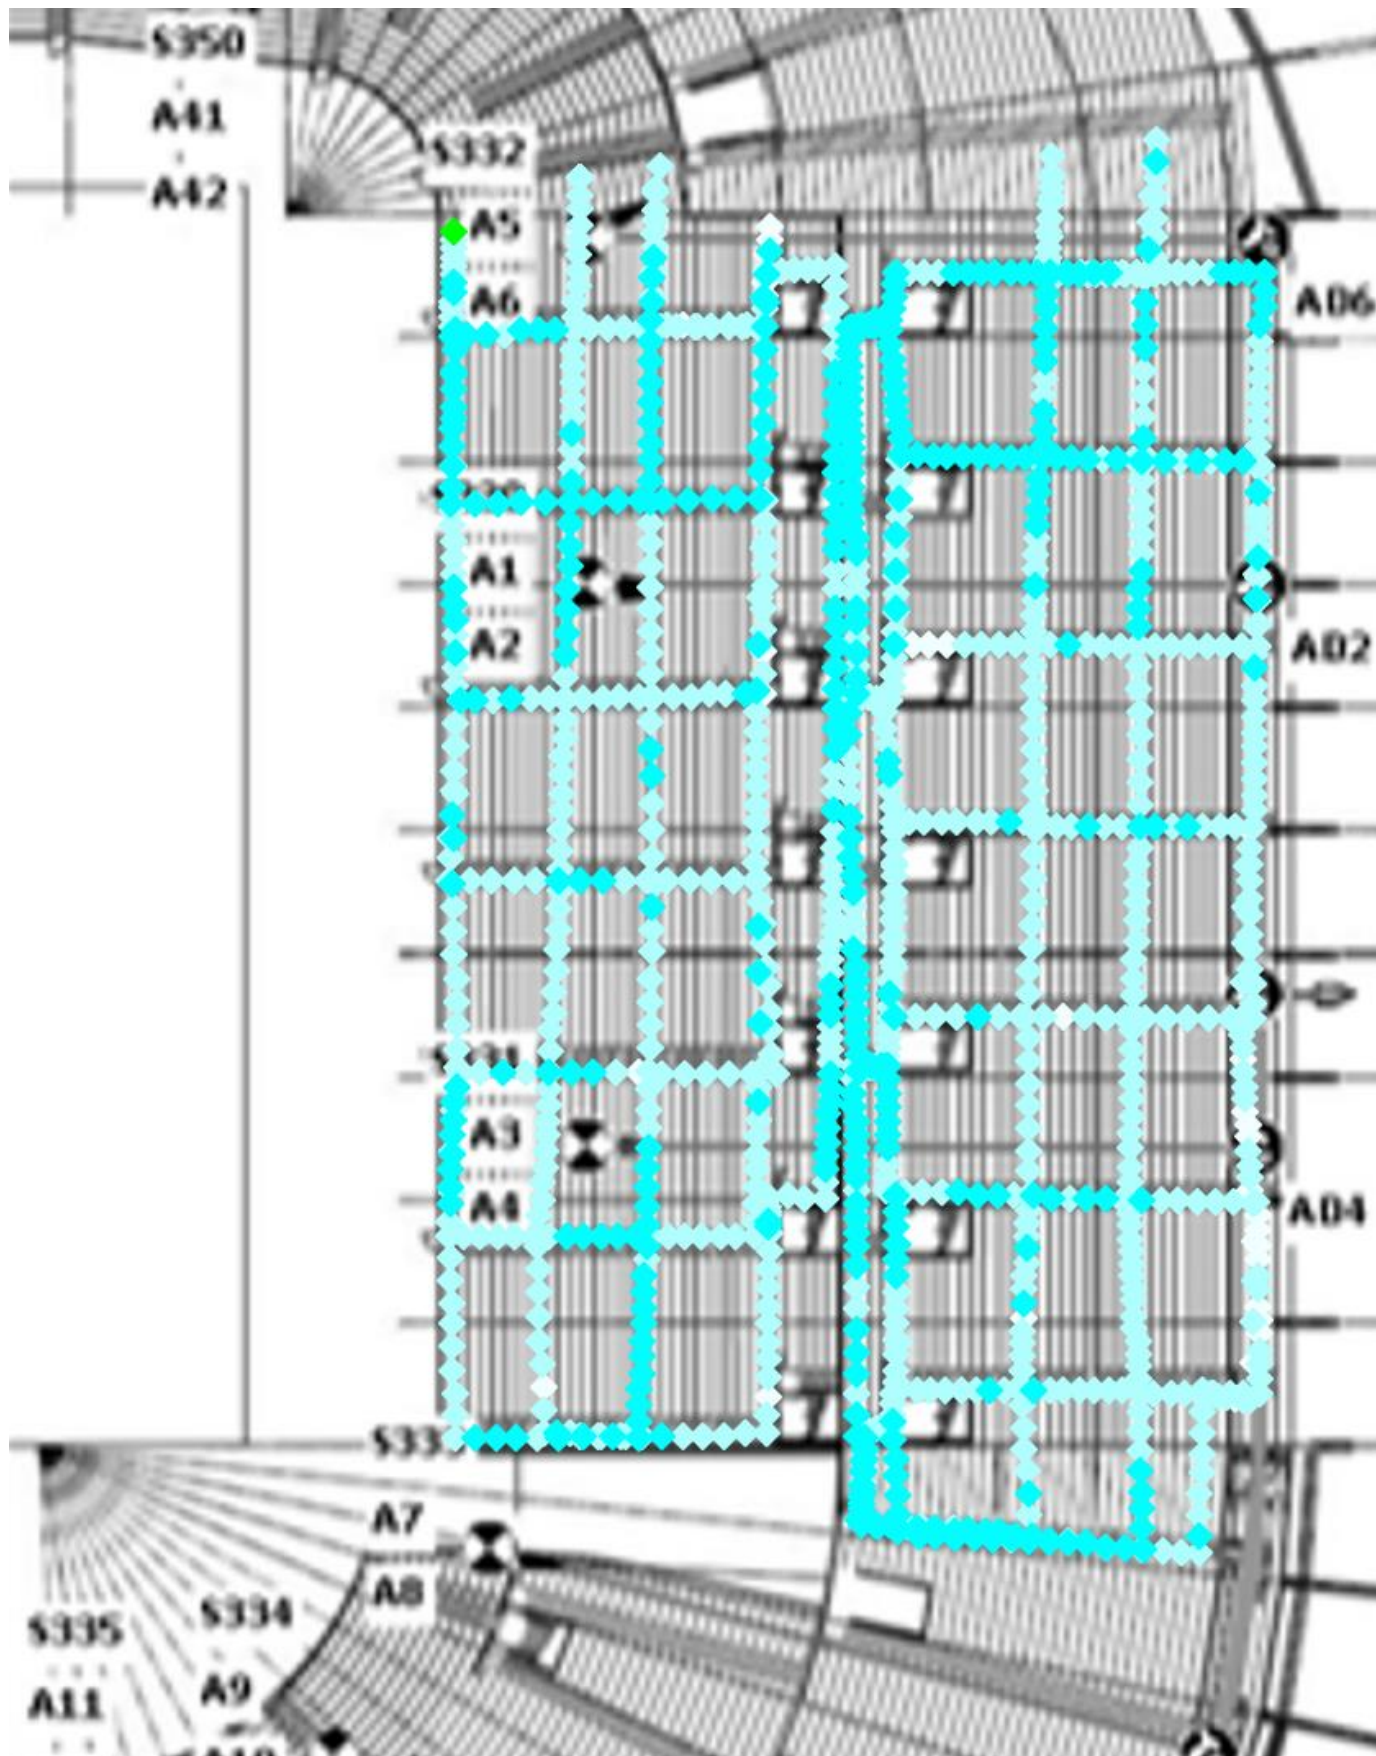

Ref Signal - Received Power Thresholds

- ◆ ≥ -65 (2.8%)
- ◆ < -65 and ≥ -75 (61.63%)
- ◆ < -75 and ≥ -85 (35.48%)
- ◆ < -85 and ≥ -95 (0.0%)
- ◆ < -95 and ≥ -105 (0.08%)
- ◆ < -105 and ≥ -110 (0.0%)
- ◆ < -110 and ≥ -113 (0.0%)
- ◆ < -113 and ≥ -116 (0.0%)
- ◆ < -116 and ≥ -118 (0.0%)
- ◆ < -118 and ≥ -121 (0.0%)
- ◆ < -121 (0.0%)



Page Title

Arena 4:
L2100 Channel 199 RSRP BestServer

Drawing Title

MURRAYFIELD STADIUM

Site Address

BT Murrayfield Stadium
RoseburnSt,
Edinburgh
EH12 5PJ

Drawn By: Metricell - Metricell Consulting

Checked: FR

Revision: V0.5


Date: 24/02/2023

Visit Date:

Page No: 36

Drawing History

Revision	Description	Date

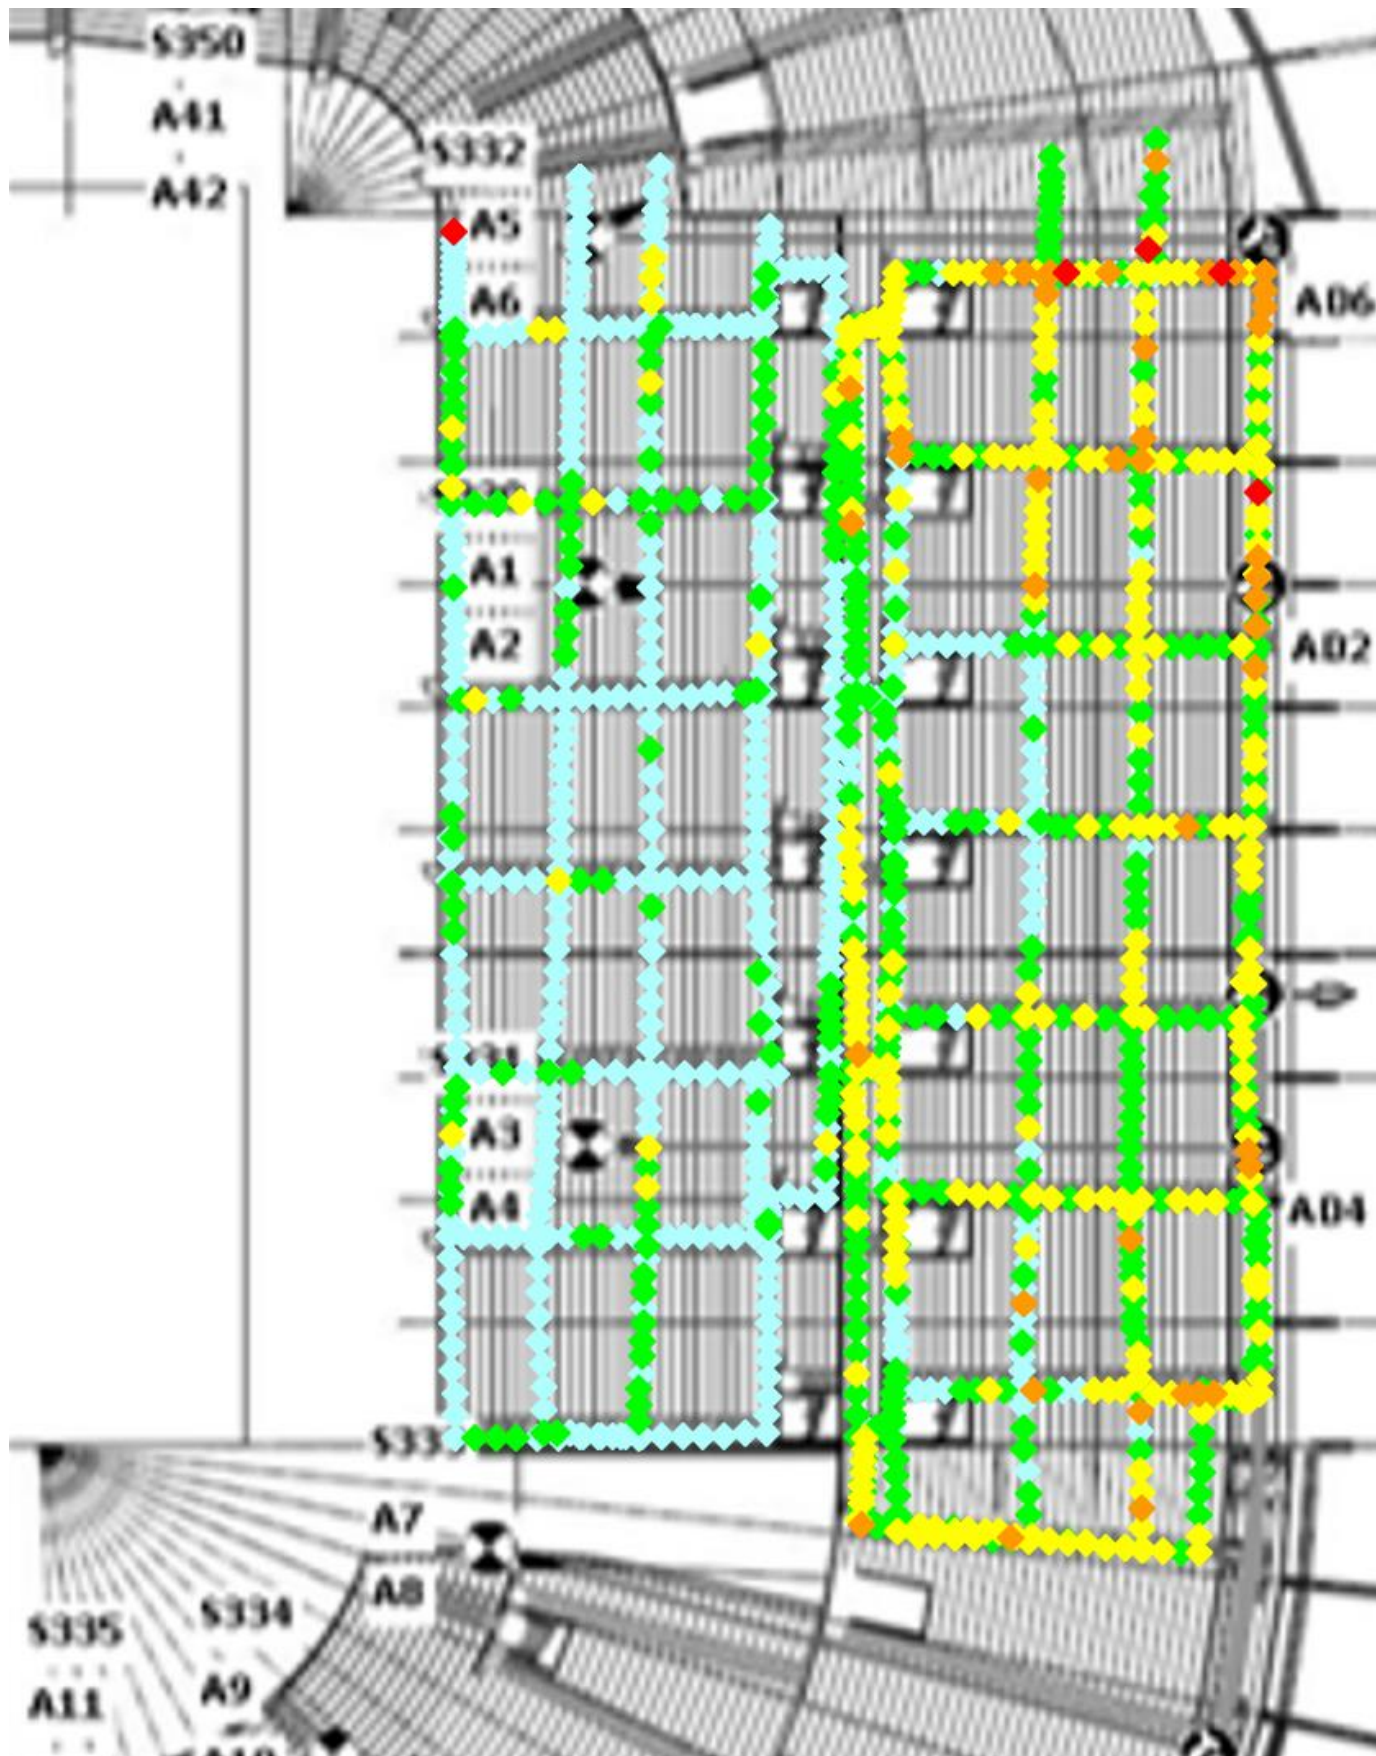

Ref Signal - Received Quality Thresholds

- ◆ ≥ -6 (39.05%)
- ◆ < -6 and ≥ -9 (34.47%)
- ◆ < -9 and ≥ -12 (22.5%)
- ◆ < -12 and ≥ -15 (3.57%)
- ◆ < -15 (0.42%)



Page Title

Arena 4:
L2100 Channel 199 RSRQ BestServer

Drawing Title

MURRAYFIELD STADIUM

Site Address

BT Murrayfield Stadium
RoseburnSt,
Edinburgh
EH12 5PJ

Drawn By: Metricell - Metricell Consulting

Checked: FR

Revision: V0.5


Date: 24/02/2023

Visit Date:

Page No: 37

Drawing History

Revision	Description	Date

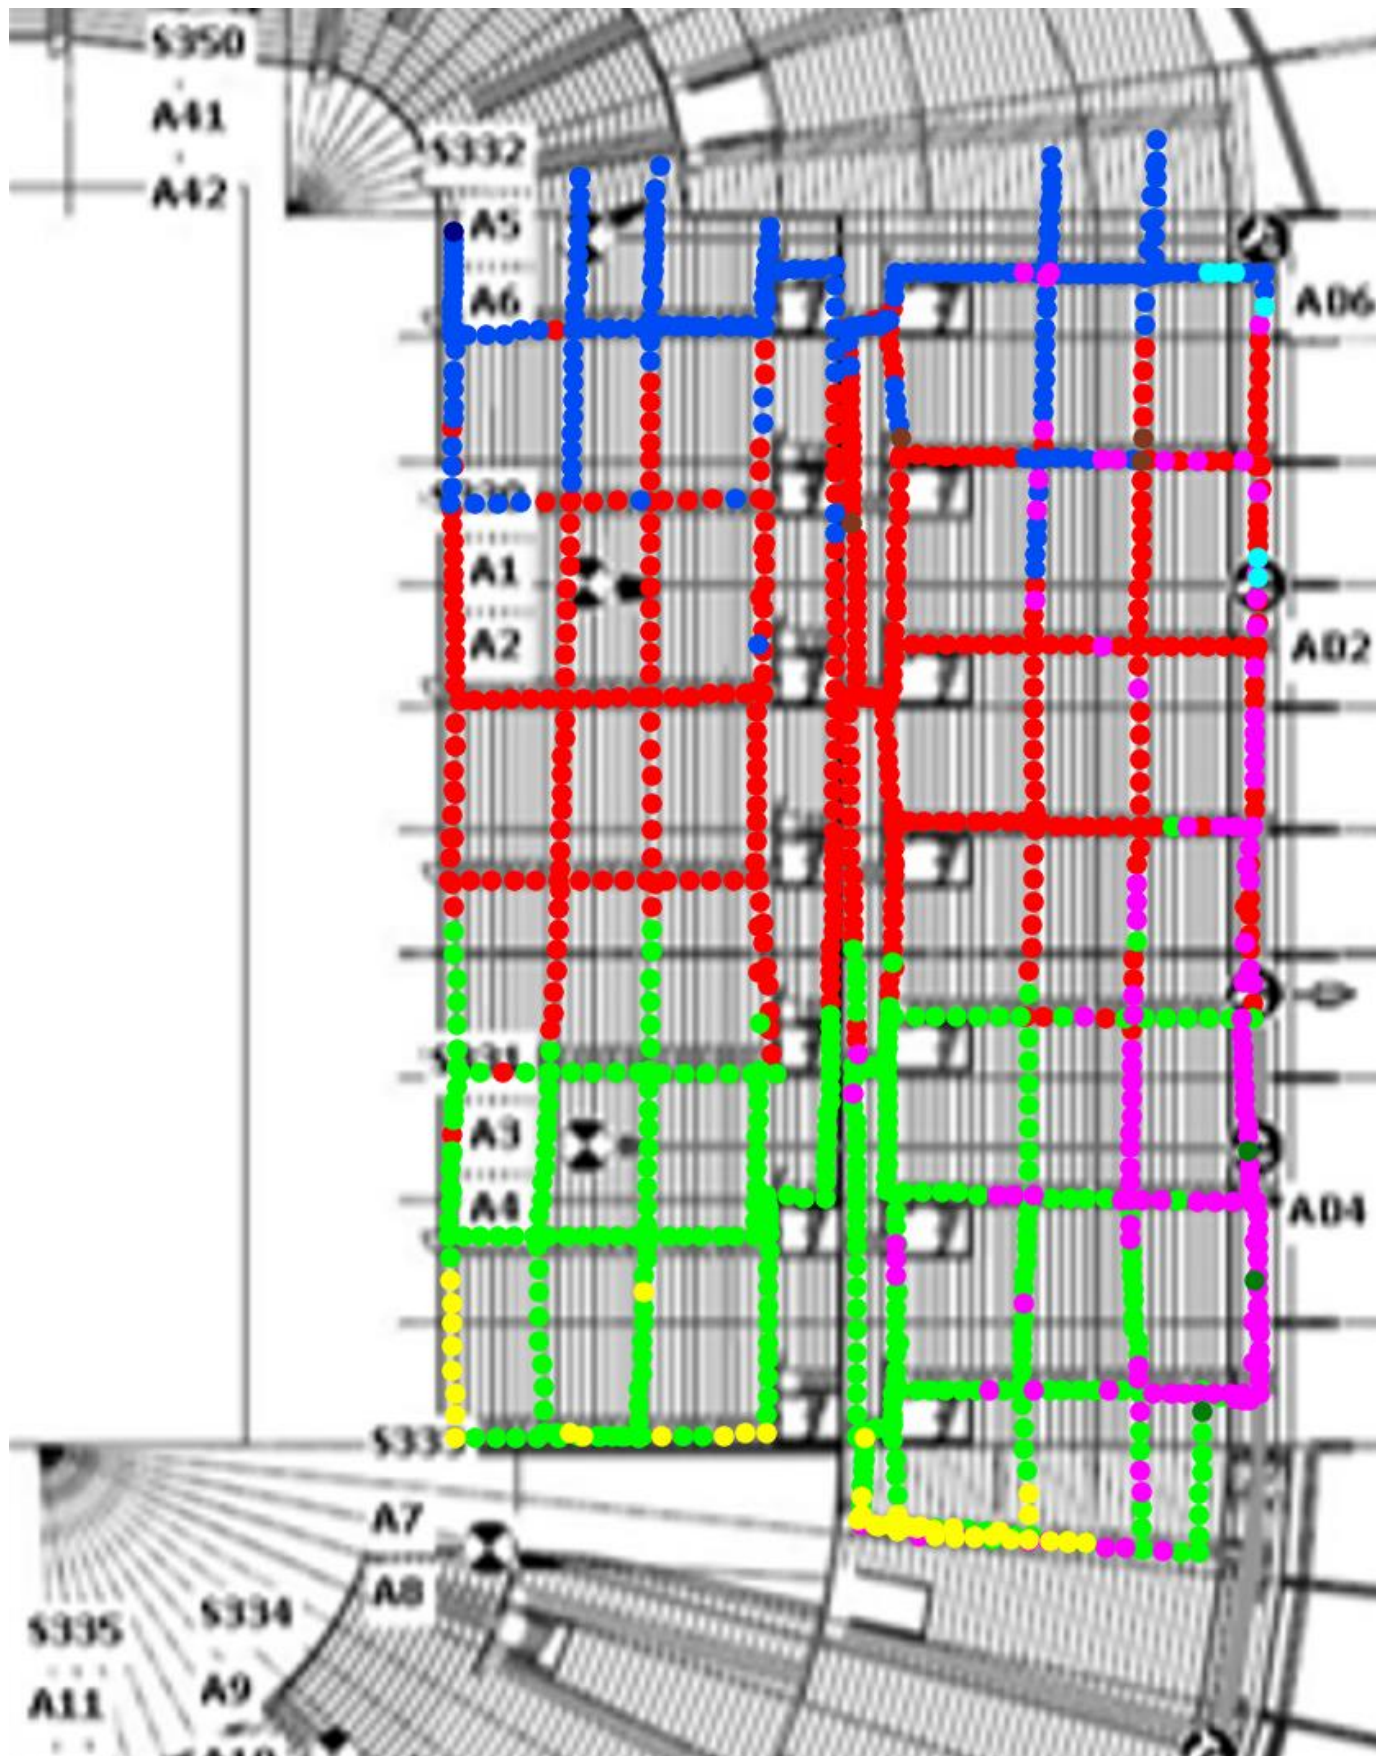

Cell ID Breakdown

- 67 (35.48%)
- 66 (30.39%)
- 68 (18.42%)
- 473 (10.78%)
- 254 (3.74%)
- 449 (0.51%)
- 381 (0.34%)
- 471 (0.25%)
- 316 (0.08%)



Page Title

Arena 4:
L2100 Channel 199 PCI BestServer

Drawing Title

MURRAYFIELD STADIUM

Site Address

BT Murrayfield Stadium
RoseburnSt,
Edinburgh
EH12 5PJ

Drawn By: Metricell - Metricell Consulting

Checked: FR

Revision: V0.5


Date: 24/02/2023

Visit Date:

Page No: 38

Drawing History

Revision	Description	Date

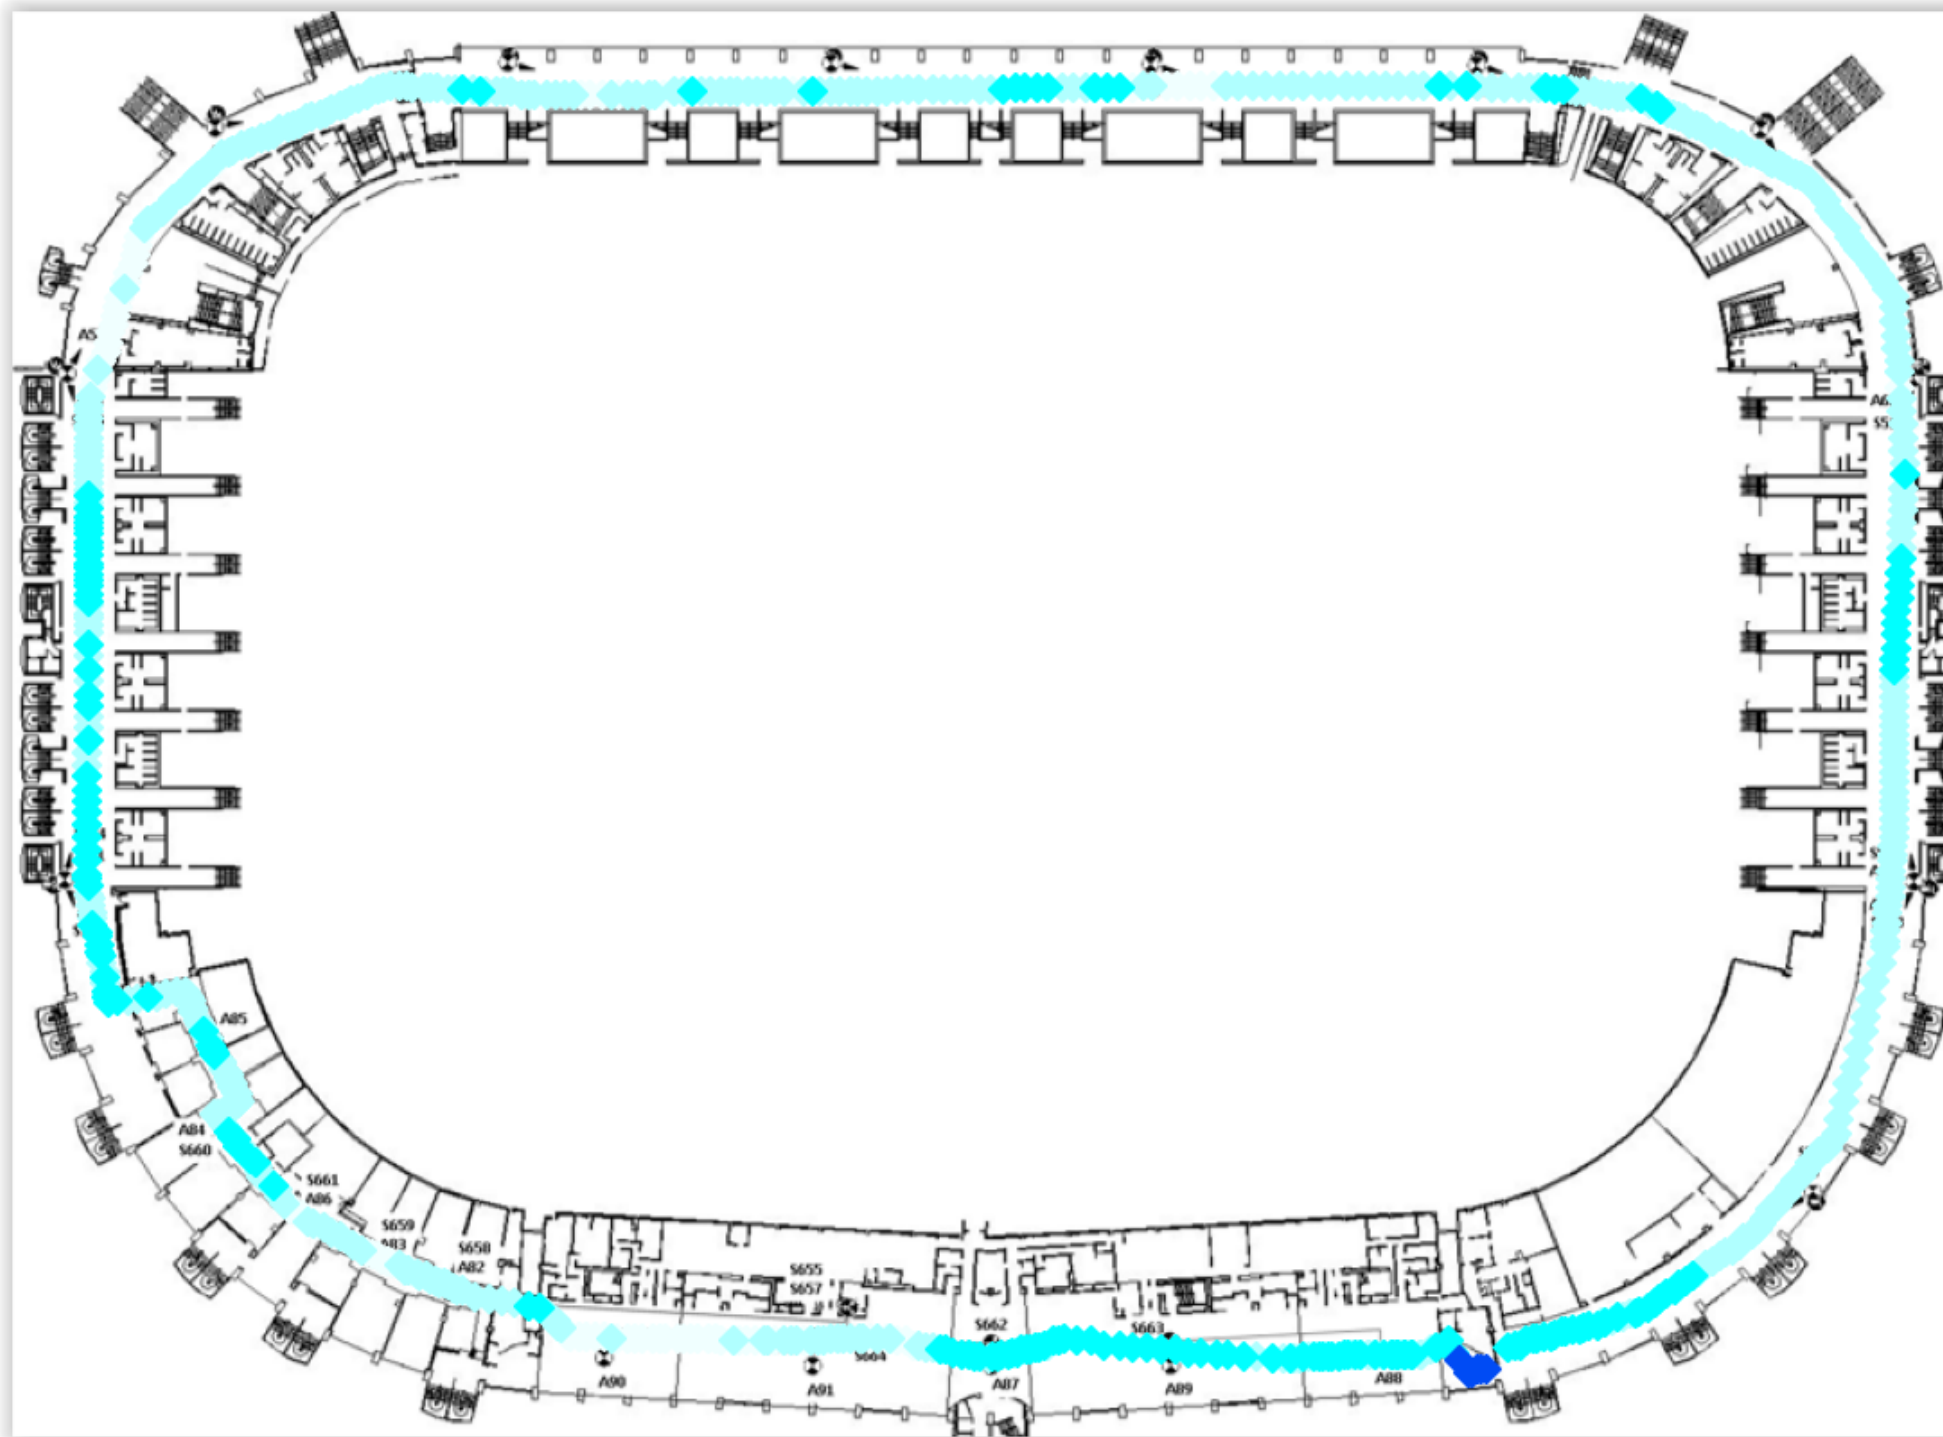

Ref Signal - Received Power Thresholds

- ◆ ≥ -65 (12.27%)
- ◆ < -65 and ≥ -75 (60.61%)
- ◆ < -75 and ≥ -85 (25.69%)
- ◆ < -85 and ≥ -95 (0.87%)
- ◆ < -95 and ≥ -105 (0.0%)
- ◆ < -105 and ≥ -110 (0.0%)
- ◆ < -110 and ≥ -113 (0.0%)
- ◆ < -113 and ≥ -116 (0.0%)
- ◆ < -116 and ≥ -118 (0.0%)
- ◆ < -118 and ≥ -121 (0.0%)
- ◆ < -121 (0.0%)



Page Title

LC:
L800 Channel 6400 RSRP BestServer

Drawing Title

MURRAYFIELD STADIUM

Site Address

BT Murrayfield Stadium
RoseburnSt,
Edinburgh
EH12 5PJ

Drawn By: Metricell - Metricell Consulting

Checked: FR

Revision: V0.5


Date: 24/02/2023

Visit Date:

Page No: 39

Drawing History

Revision	Description	Date

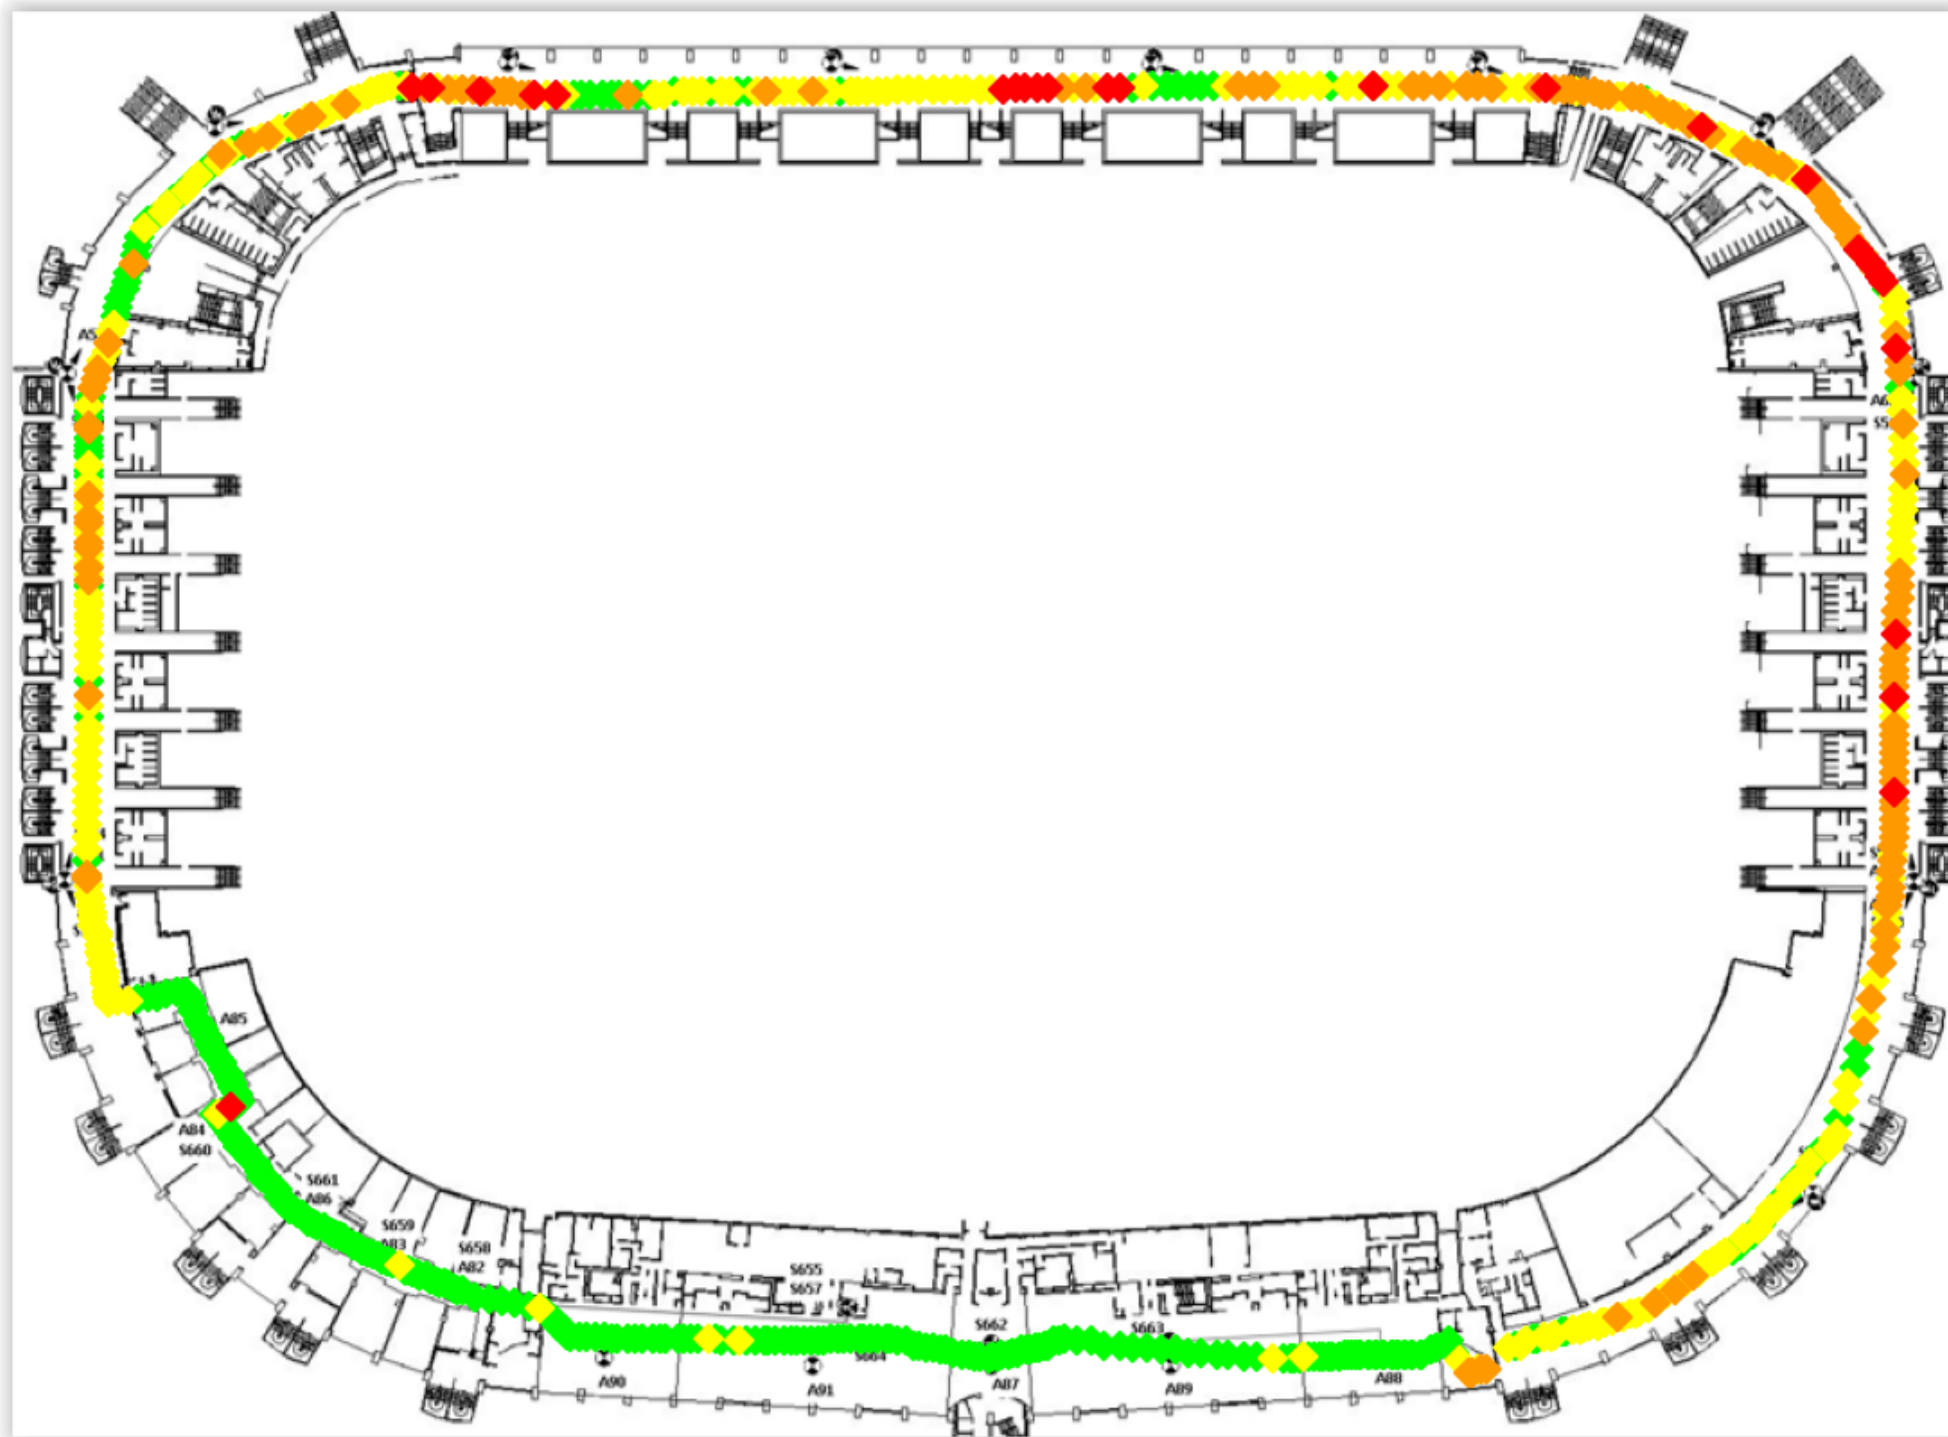

Ref Signal - Received Quality Thresholds

- ◆ ≥ -6 (0.0%)
- ◆ < -6 and ≥ -9 (45.31%)
- ◆ < -9 and ≥ -12 (32.76%)
- ◆ < -12 and ≥ -15 (17.89%)
- ◆ < -15 (3.61%)



Page Title

LC:
L800 Channel 6400 RSRQ BestServer

Drawing Title

MURRAYFIELD STADIUM

Site Address

BT Murrayfield Stadium
RoseburnSt,
Edinburgh
EH12 5PJ

Drawn By: Metricell - Metricell Consulting

Checked: FR

Revision: V0.5


Date: 24/02/2023

Visit Date:

Page No: 40

Drawing History

Revision	Description	Date

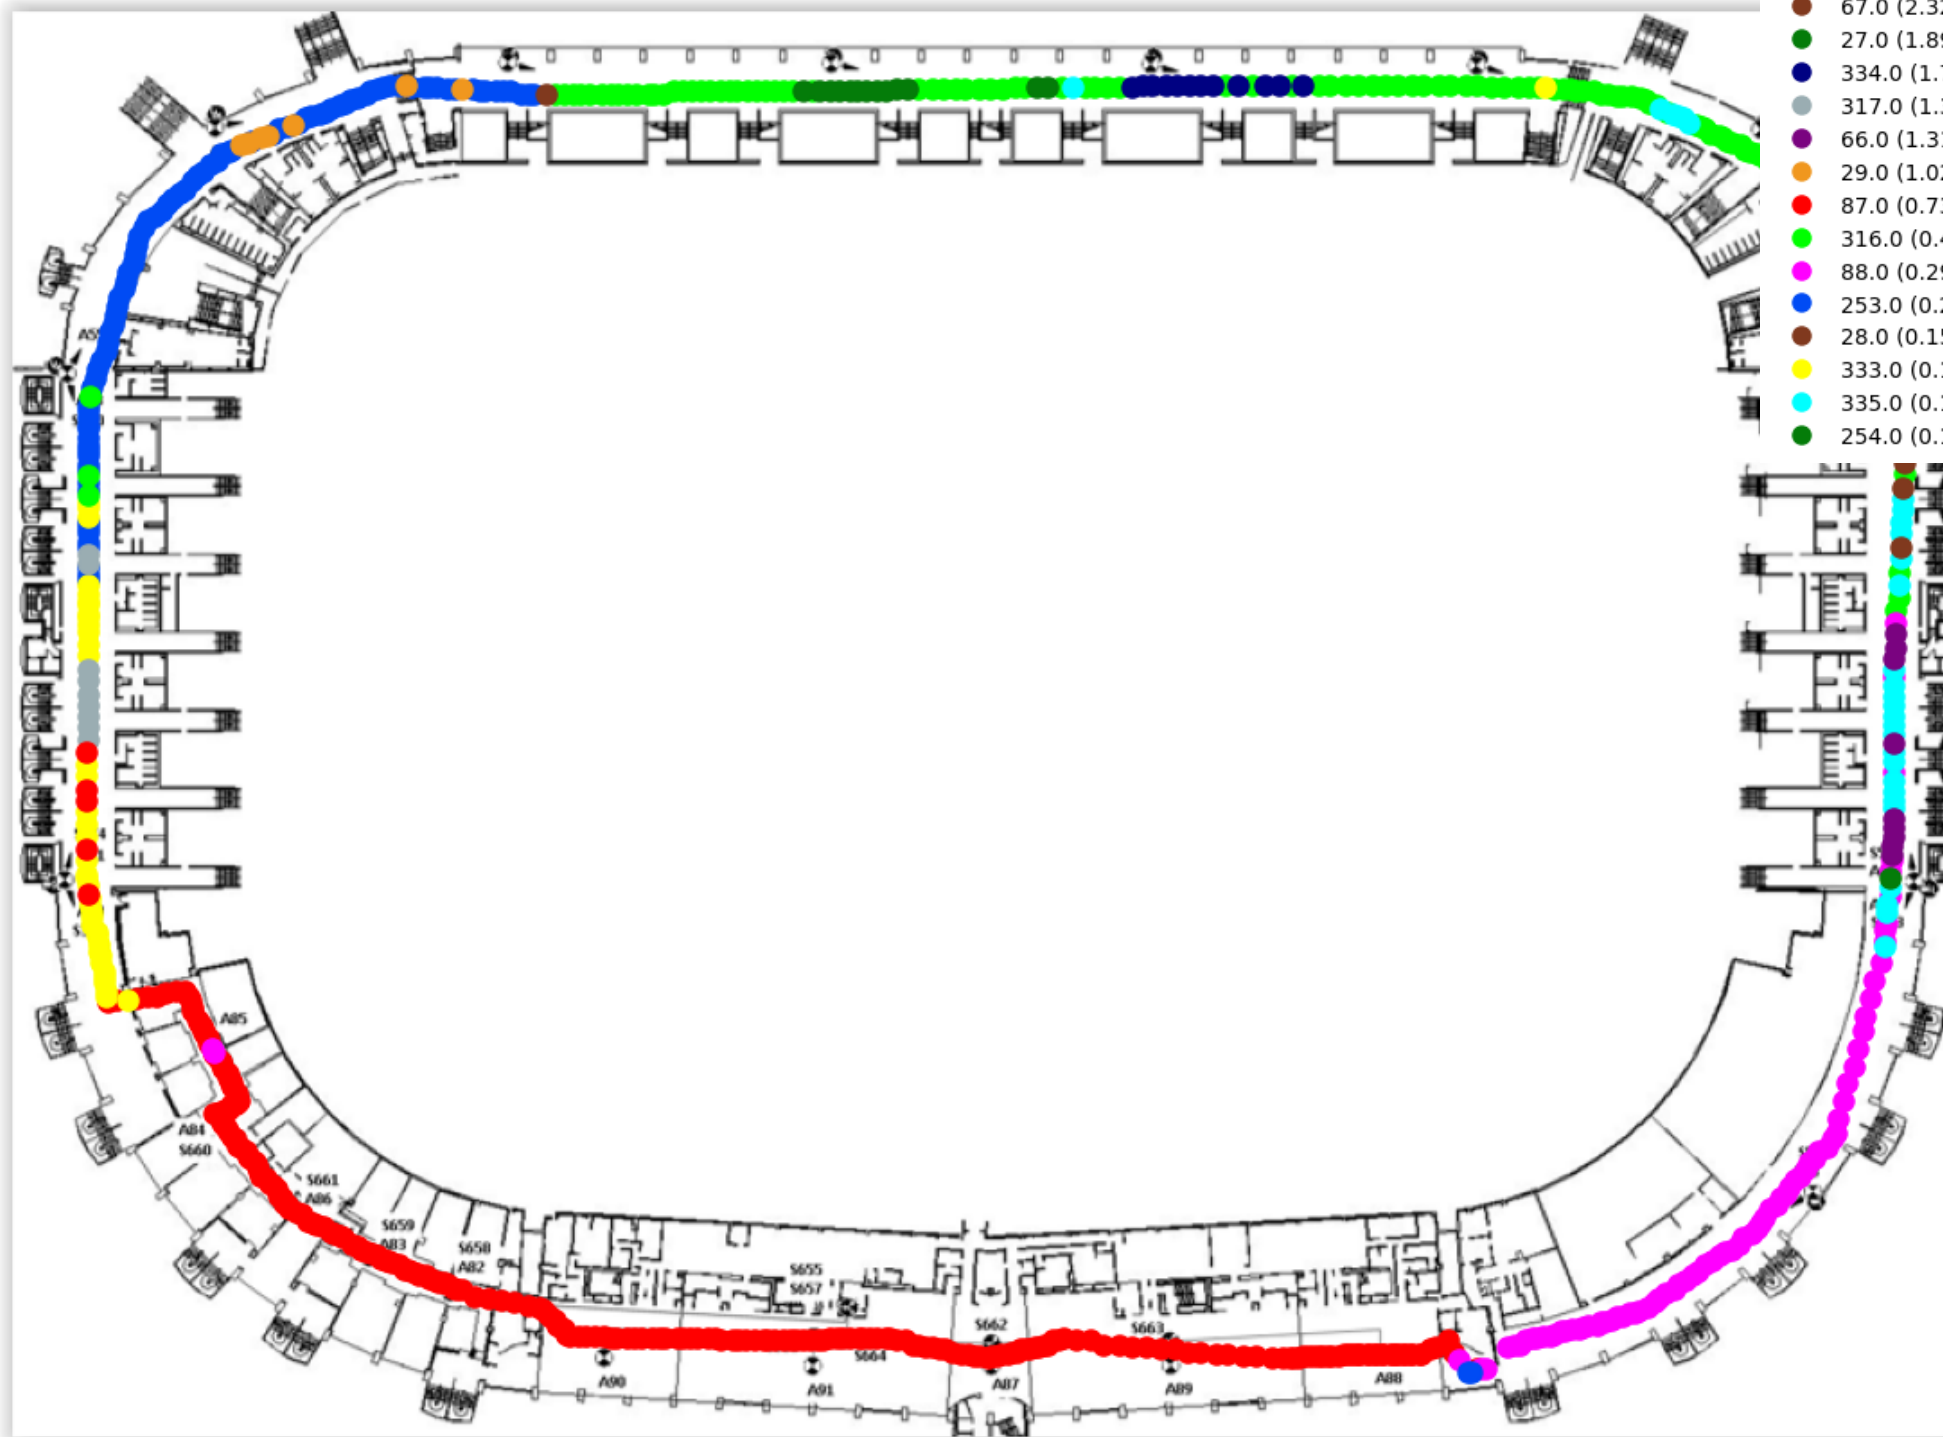

Cell ID Breakdown

40.0 (35.99%)
266.0 (16.4%)
381.0 (13.06%)
471.0 (11.61%)
382.0 (5.66%)
473.0 (5.37%)
67.0 (2.32%)
27.0 (1.89%)
334.0 (1.74%)
317.0 (1.31%)
66.0 (1.31%)
29.0 (1.02%)
87.0 (0.73%)
316.0 (0.44%)
88.0 (0.29%)
253.0 (0.29%)
28.0 (0.15%)
333.0 (0.15%)
335.0 (0.15%)
254.0 (0.15%)



Page Title
 LC:
 L800 Channel 6400 PCI BestServer


Drawing Title
MURRAYFIELD STADIUM

Site Address
 BT Murrayfield Stadium
 RoseburnSt,
 Edinburgh
 EH12 5PJ

Drawn By:	Metricell - Metricell Consulting
Checked:	FR
Revision:	V0.5
Date:	24/02/2023
Visit Date:	
Page No:	41

Drawing History

Revision	Description	Date

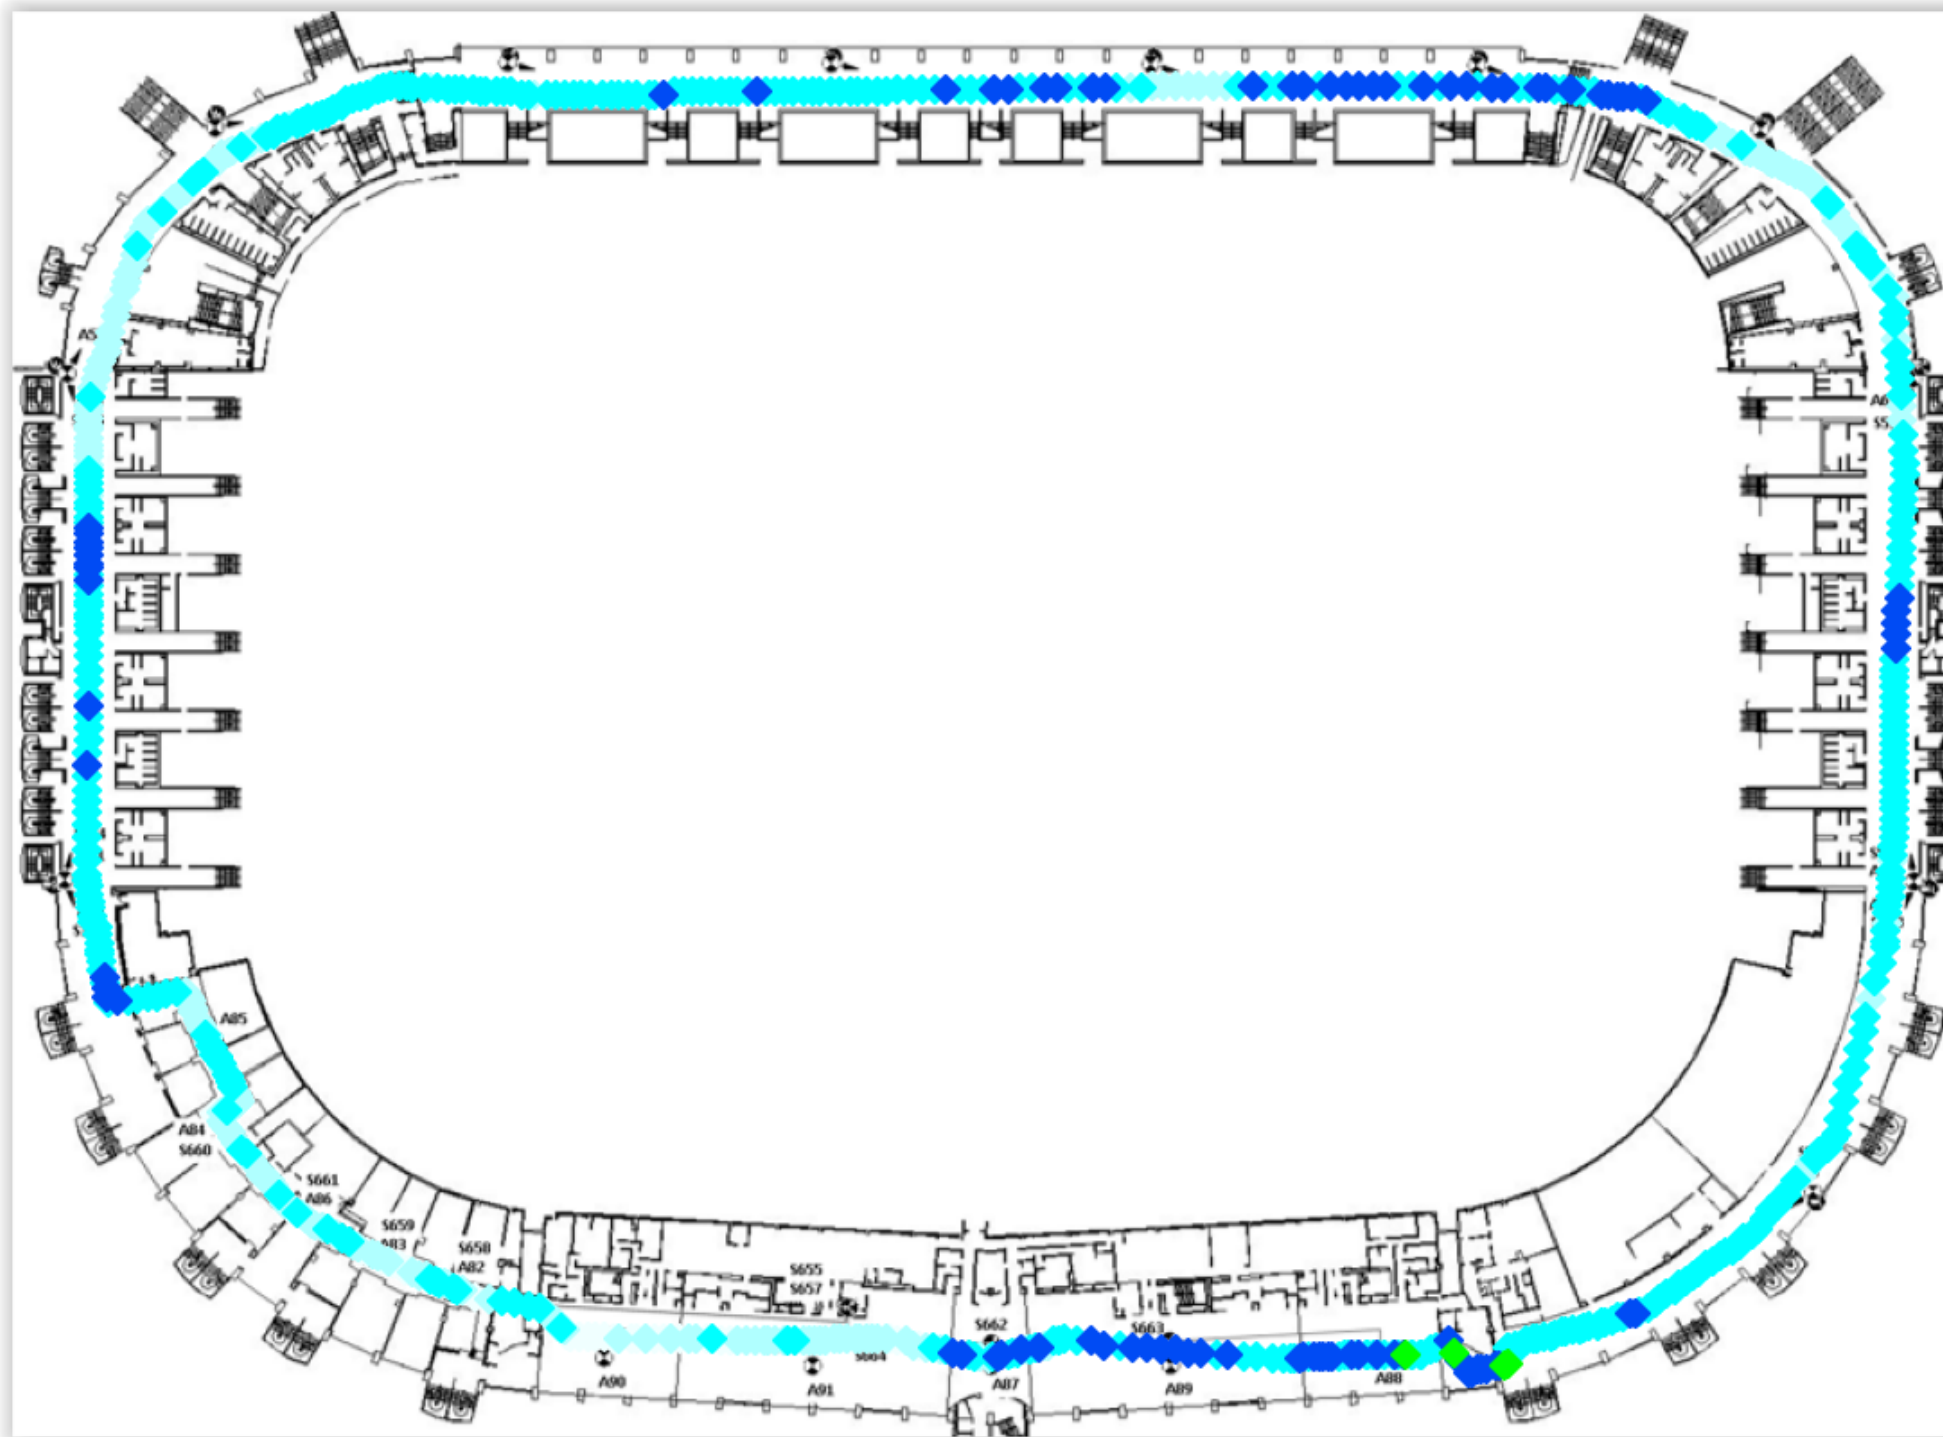

Ref Signal - Received Power Thresholds

- >= -65 (5.92%)
- < -65 and >= -75 (28.43%)
- < -75 and >= -85 (52.38%)
- < -85 and >= -95 (12.7%)
- < -95 and >= -105 (0.58%)
- < -105 and >= -110 (0.0%)
- < -110 and >= -113 (0.0%)
- < -113 and >= -116 (0.0%)
- < -116 and >= -118 (0.0%)
- < -118 and >= -121 (0.0%)



Page Title

LC:
L1800 Channel 1226 RSRP BestServer

Drawing Title

MURRAYFIELD STADIUM

Site Address

BT Murrayfield Stadium
RoseburnSt,
Edinburgh
EH12 5PJ

Drawn By: Metricell - Metricell Consulting

Checked: FR

Revision: V0.5


Date: 24/02/2023

Visit Date:

Page No: 42

Drawing History

Revision	Description	Date

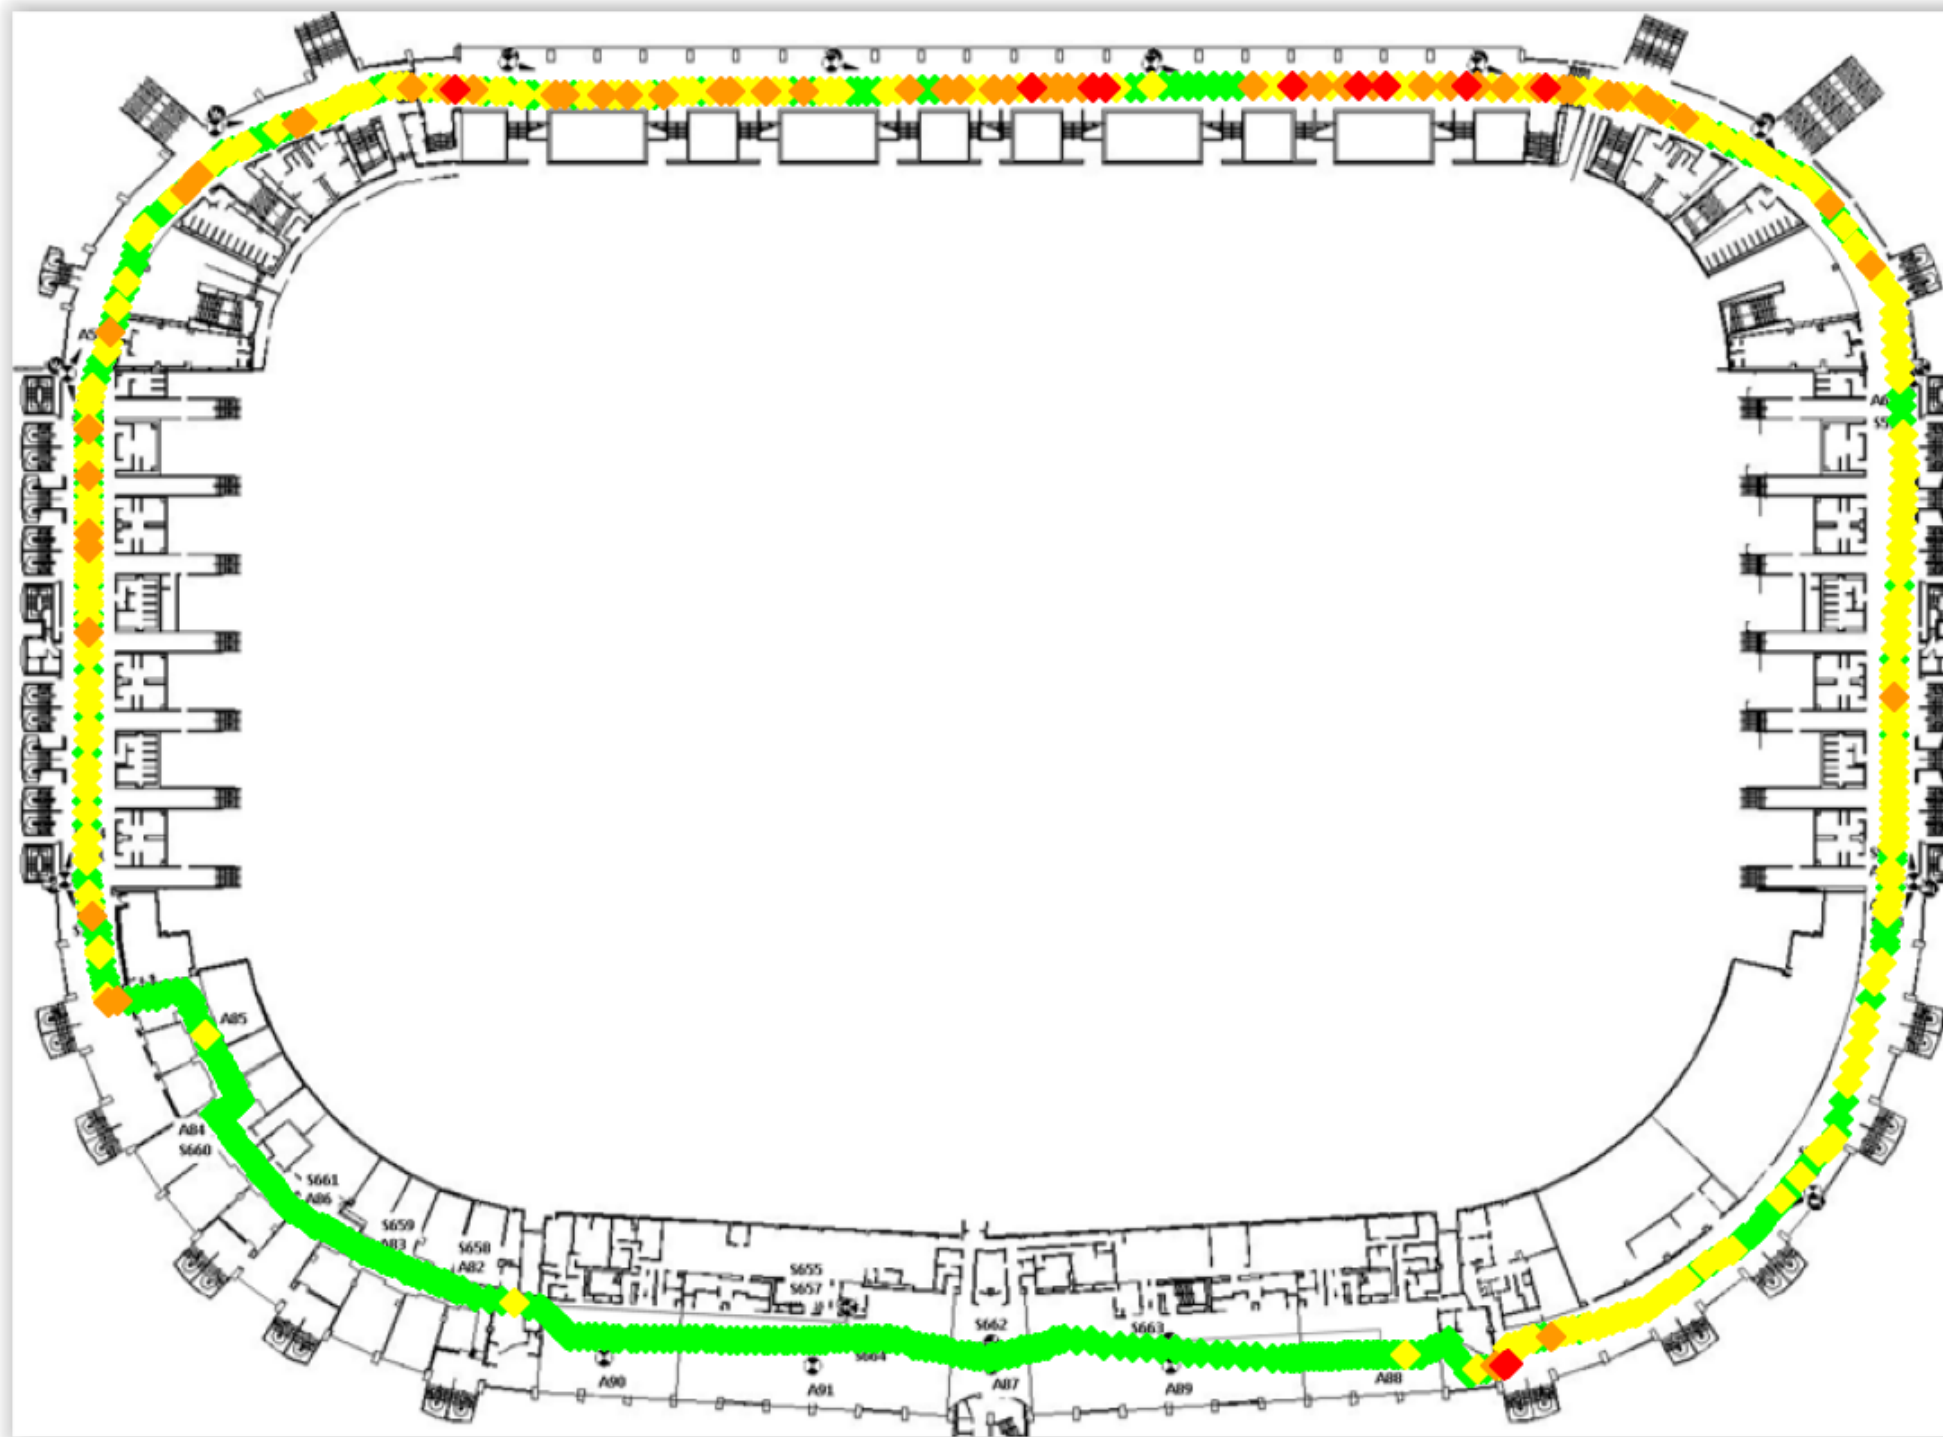

Ref Signal - Received Quality Thresholds

- ◆ ≥ -6 (0.0%)
- ◆ < -6 and ≥ -9 (55.99%)
- ◆ < -9 and ≥ -12 (34.34%)
- ◆ < -12 and ≥ -15 (8.23%)
- ◆ < -15 (1.59%)



Page Title

LC:
L1800 Channel 1226 RSRQ BestServer

Drawing Title

MURRAYFIELD STADIUM

Site Address

BT Murrayfield Stadium
RoseburnSt,
Edinburgh
EH12 5PJ

Drawn By: Metricell - Metricell Consulting

Checked: FR

Revision: V0.5


Date: 24/02/2023

Visit Date:

Page No: 43

Drawing History

Revision	Description	Date

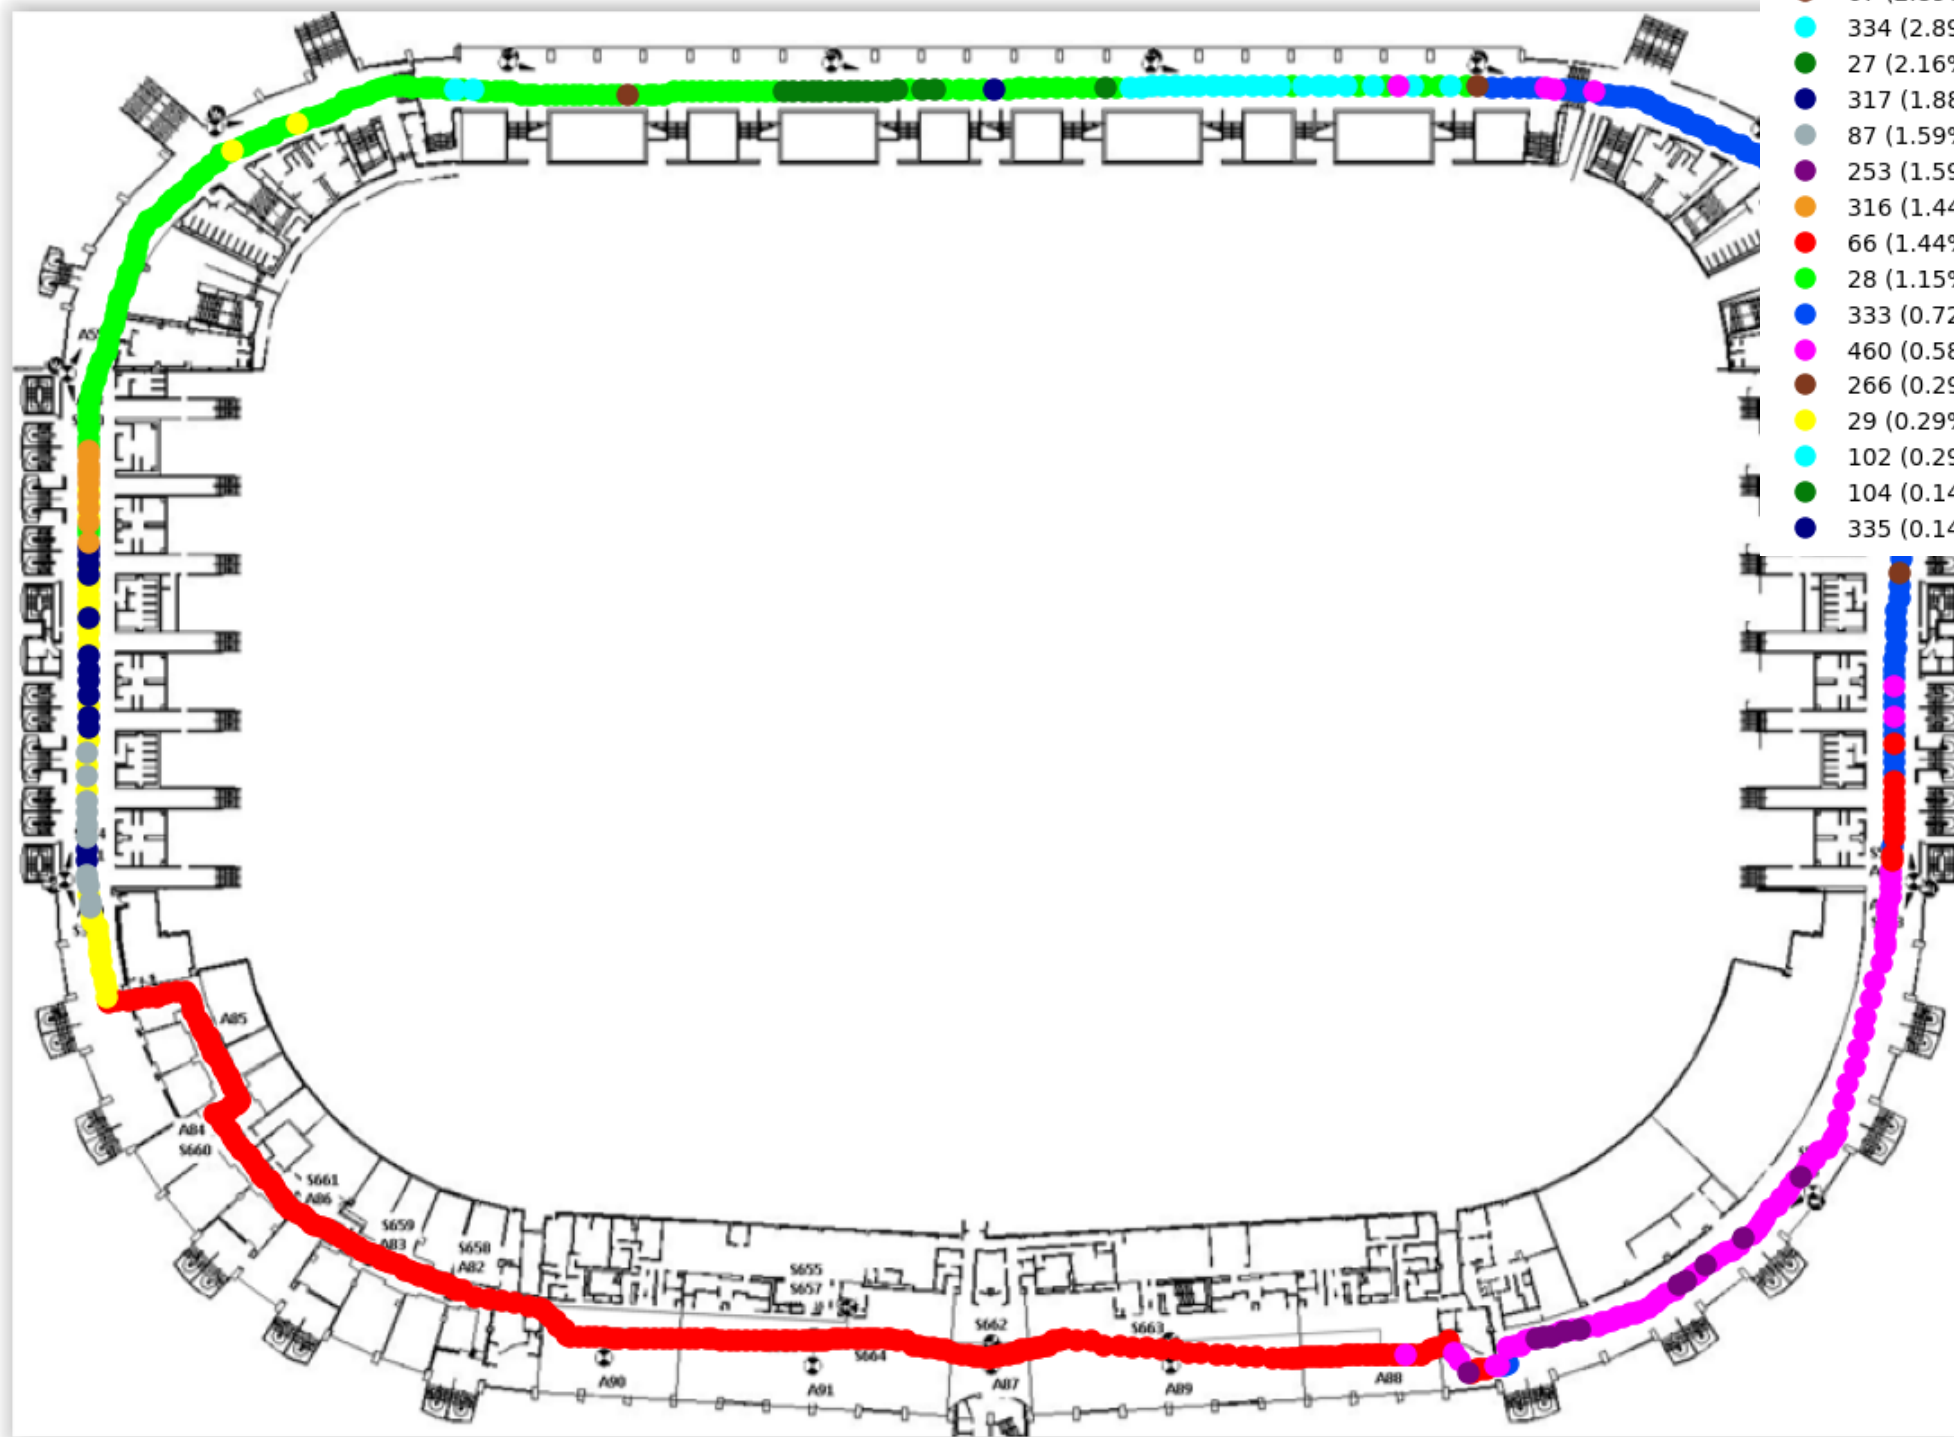

Cell ID Breakdown

- 40 (36.36%)
- 381 (17.32%)
- 473 (11.4%)
- 471 (10.97%)
- 382 (4.47%)
- 67 (2.89%)
- 334 (2.89%)
- 27 (2.16%)
- 317 (1.88%)
- 87 (1.59%)
- 253 (1.59%)
- 316 (1.44%)
- 66 (1.44%)
- 28 (1.15%)
- 333 (0.72%)
- 460 (0.58%)
- 266 (0.29%)
- 29 (0.29%)
- 102 (0.29%)
- 104 (0.14%)
- 335 (0.14%)




Page Title
 LC:
 L1800 Channel 1226 PCI BestServer

Drawing Title
MURRAYFIELD STADIUM

Site Address
 BT Murrayfield Stadium
 RoseburnSt,
 Edinburgh
 EH12 5PJ

Drawn By:	Metricell - Metricell Consulting
Checked:	FR
Revision:	V0.5
Date:	24/02/2023
Visit Date:	
Page No:	44

Drawing History		
Revision	Description	Date

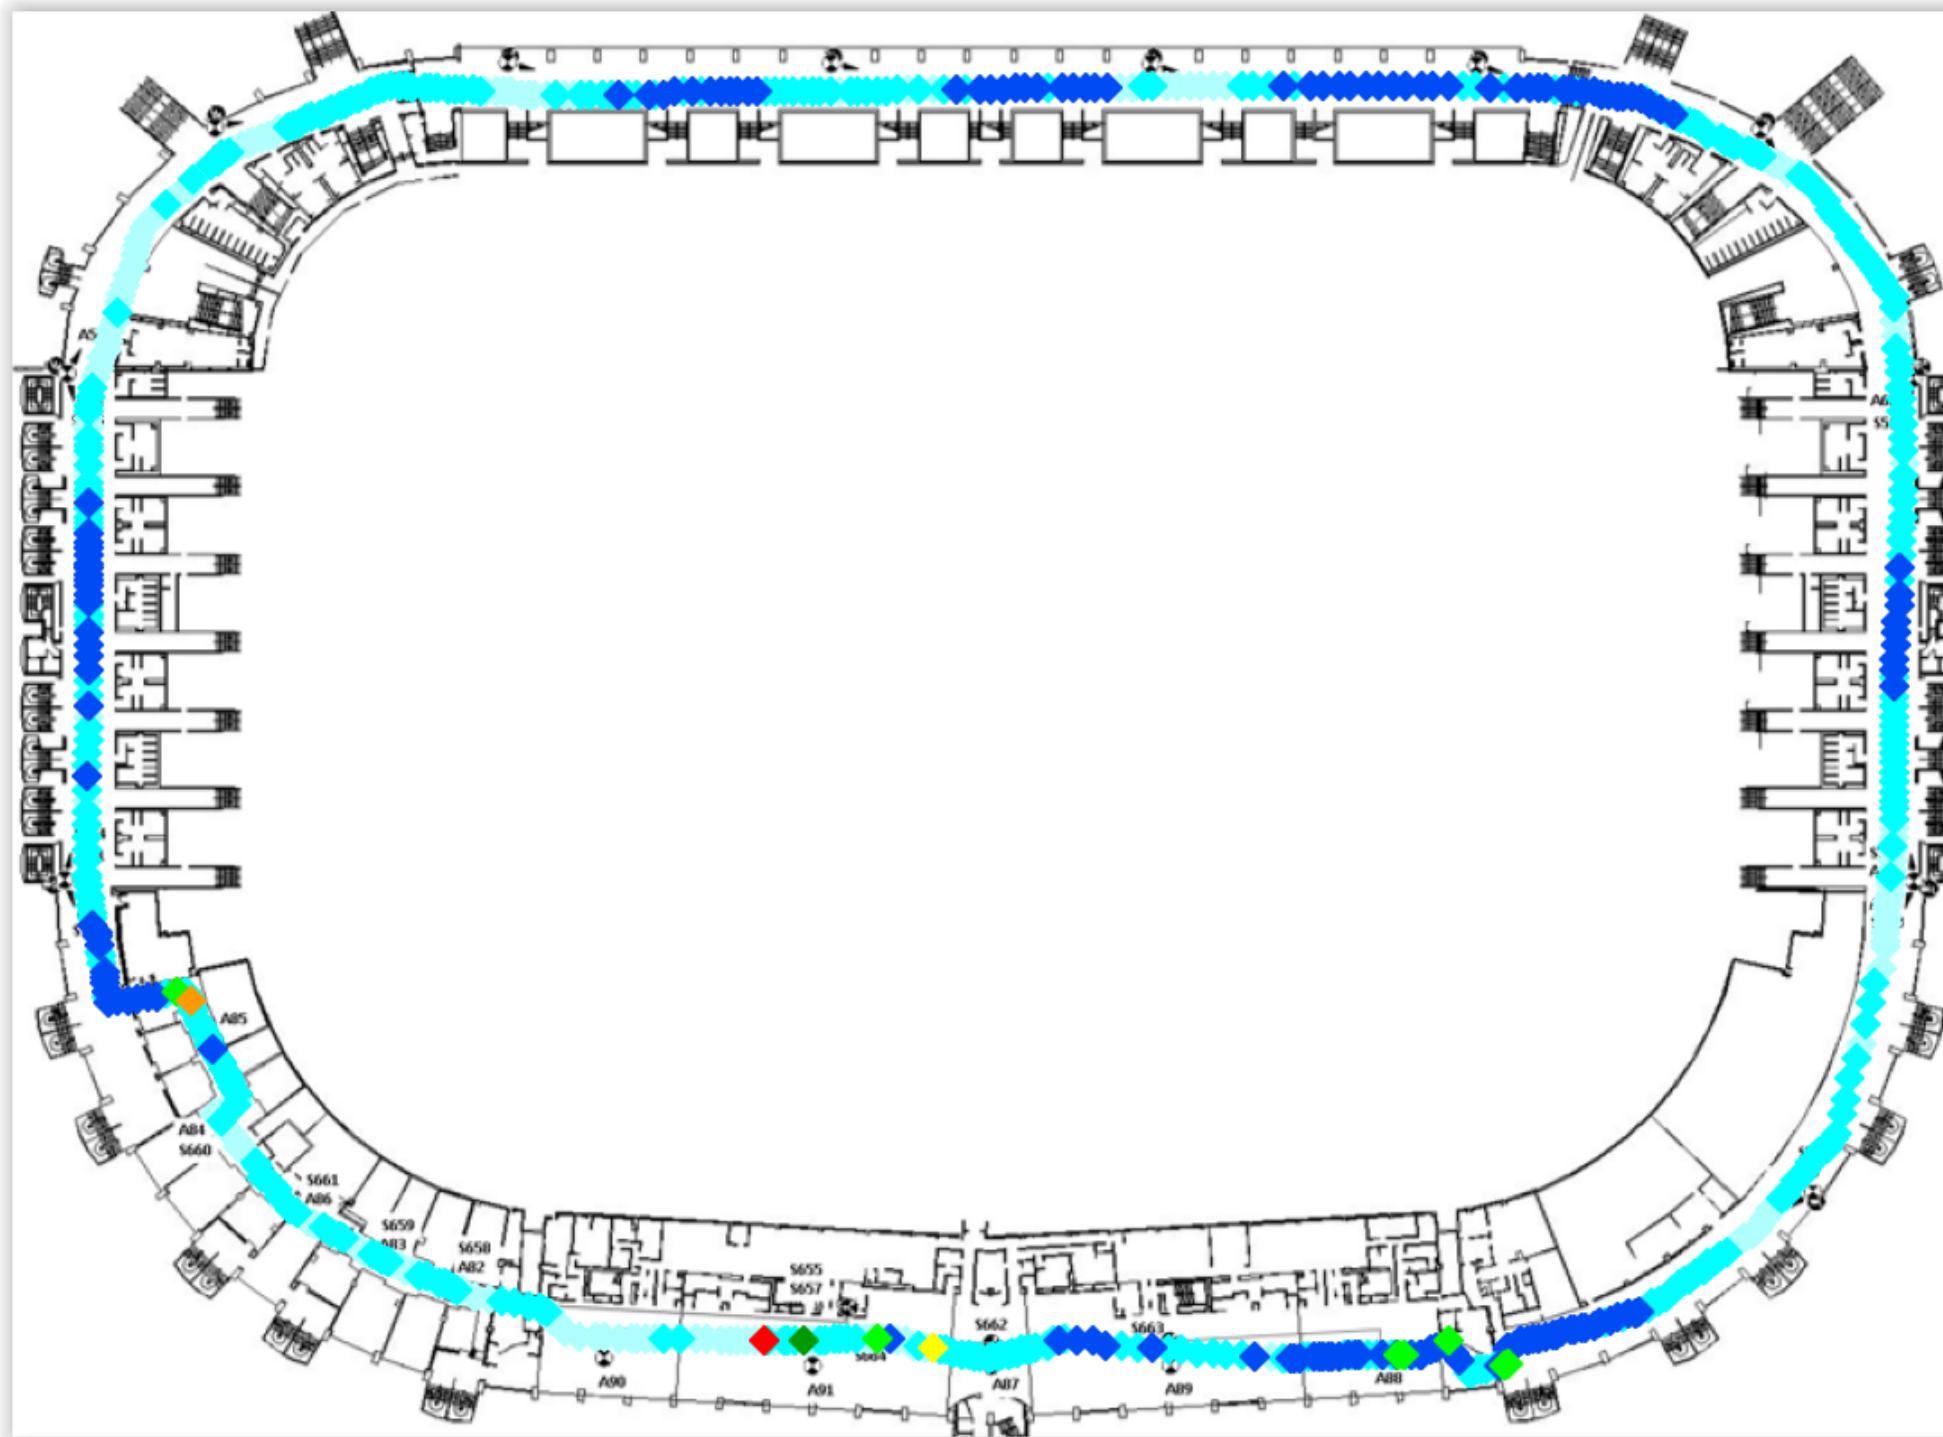

Ref Signal - Received Power Thresholds

- >= -65 (0.87%)
- < -65 and >= -75 (25.25%)
- < -75 and >= -85 (48.92%)
- < -85 and >= -95 (21.07%)
- < -95 and >= -105 (1.01%)
- < -105 and >= -110 (0.14%)
- < -110 and >= -113 (0.14%)
- < -113 and >= -116 (0.14%)
- < -116 and >= -118 (0.0%)
- < -118 and >= -121 (0.14%)
- < -121 (0.0%)



Page Title

LC:
L2100 Channel 199 RSRP BestServer

Drawing Title

MURRAYFIELD STADIUM

Site Address

BT Murrayfield Stadium
RoseburnSt,
Edinburgh
EH12 5PJ

Drawn By: Metricell - Metricell Consulting

Checked: FR

Revision: V0.5


Date: 24/02/2023

Visit Date:

Page No: 45

Drawing History

Revision	Description	Date

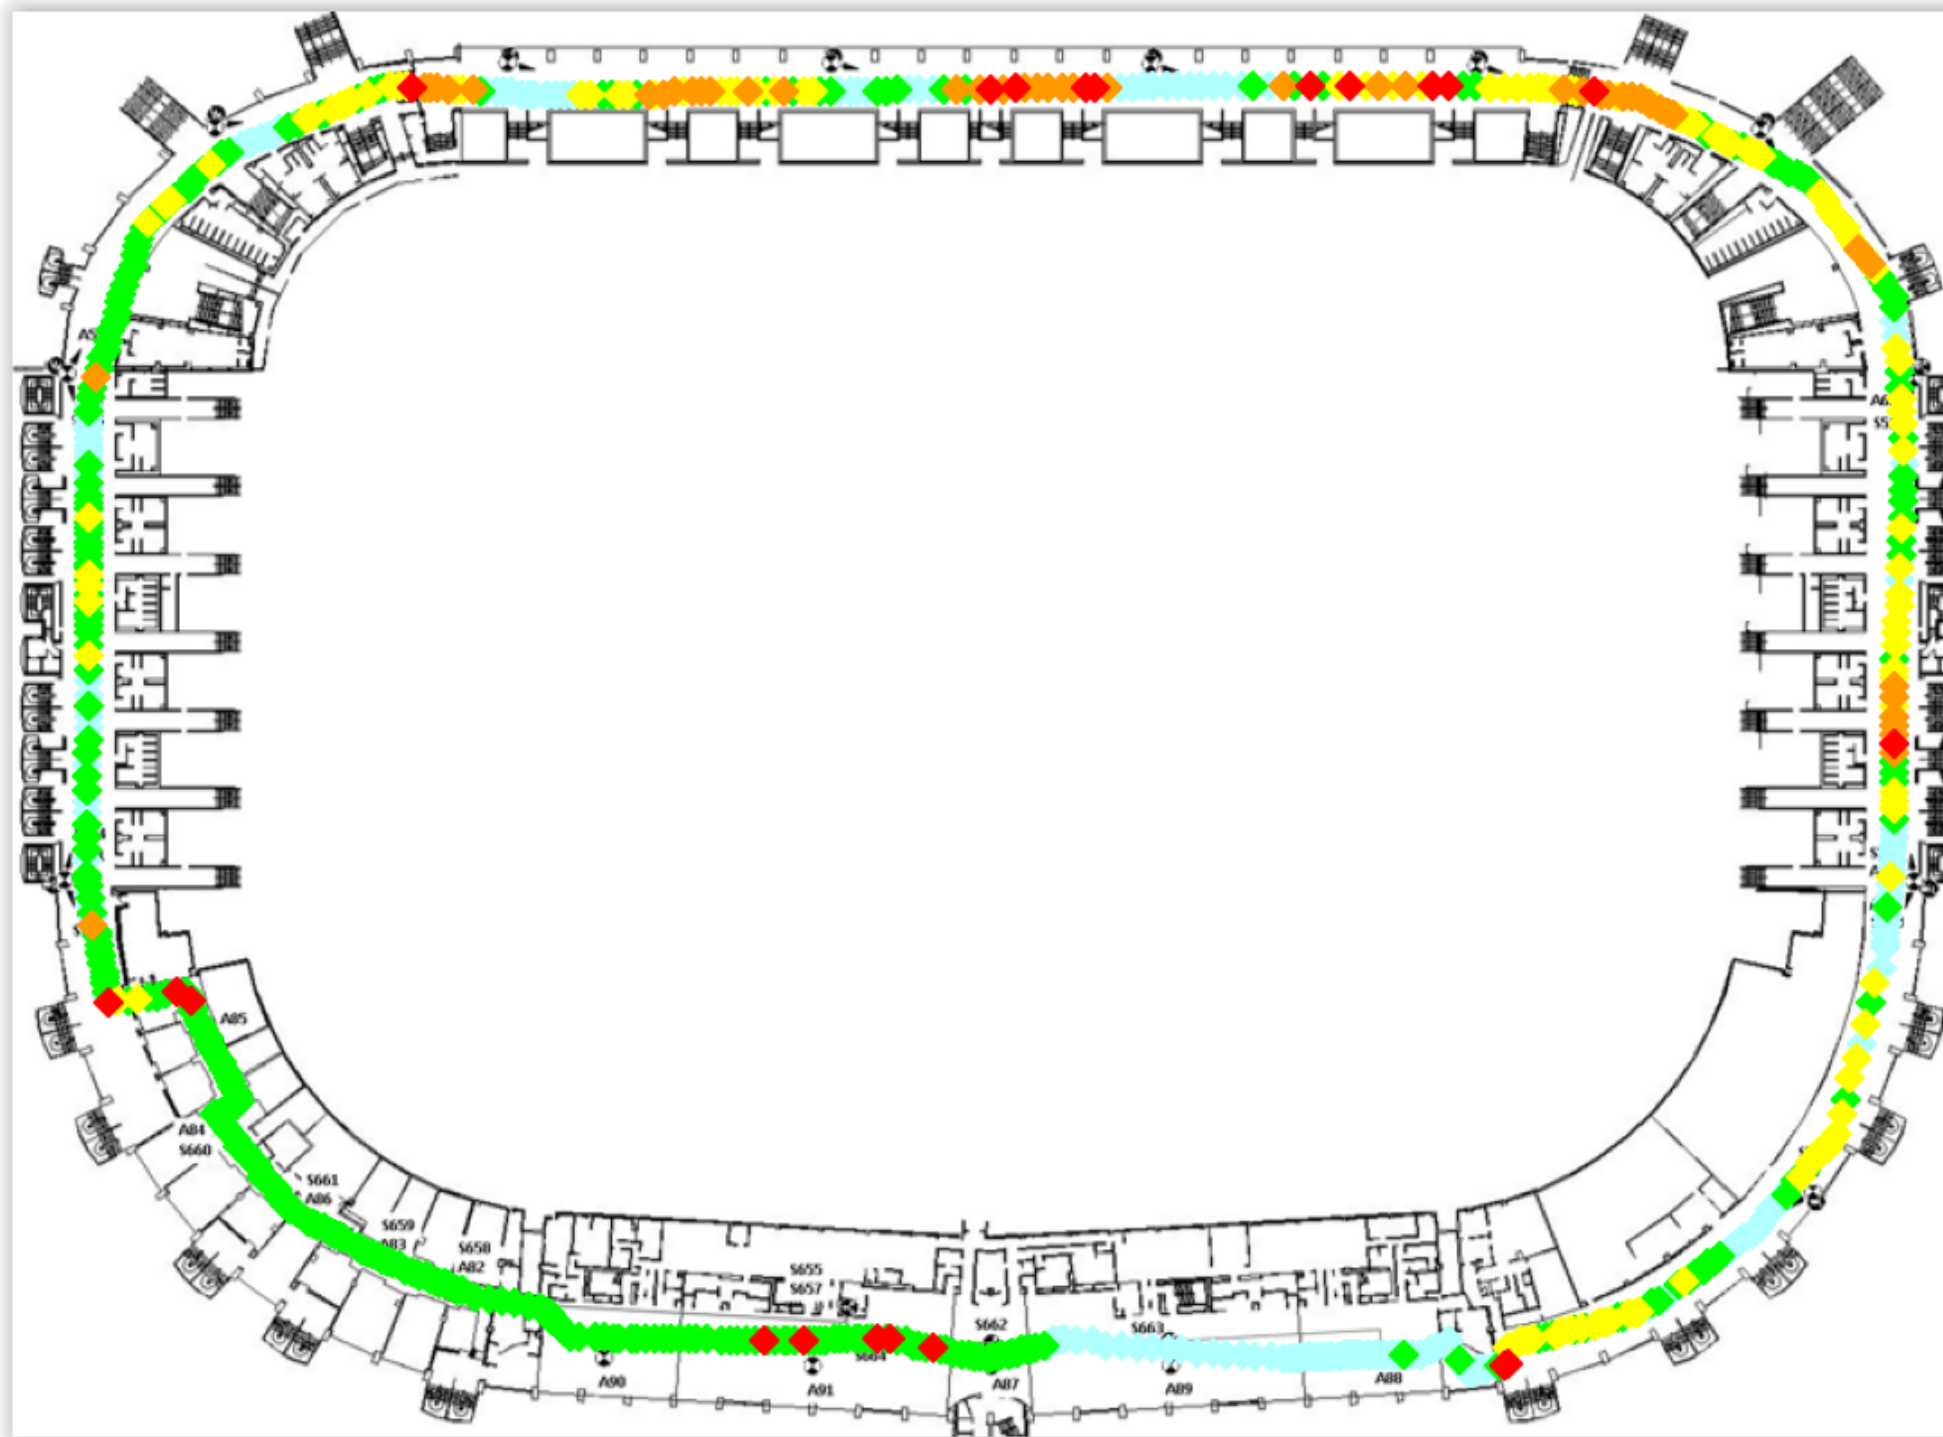

Ref Signal - Received Quality Thresholds

- ◆ ≥ -6 (22.94%)
- ◆ < -6 and ≥ -9 (47.33%)
- ◆ < -9 and ≥ -12 (17.75%)
- ◆ < -12 and ≥ -15 (6.64%)
- ◆ < -15 (3.03%)



Page Title

LC:
L2100 Channel 199 RSRQ BestServer

Drawing Title

MURRAYFIELD STADIUM

Site Address

BT Murrayfield Stadium
RoseburnSt,
Edinburgh
EH12 5PJ

Drawn By: Metricell - Metricell Consulting

Checked: FR

Revision: V0.5


Date: 24/02/2023

Visit Date:

Page No: 46

Drawing History

Revision	Description	Date

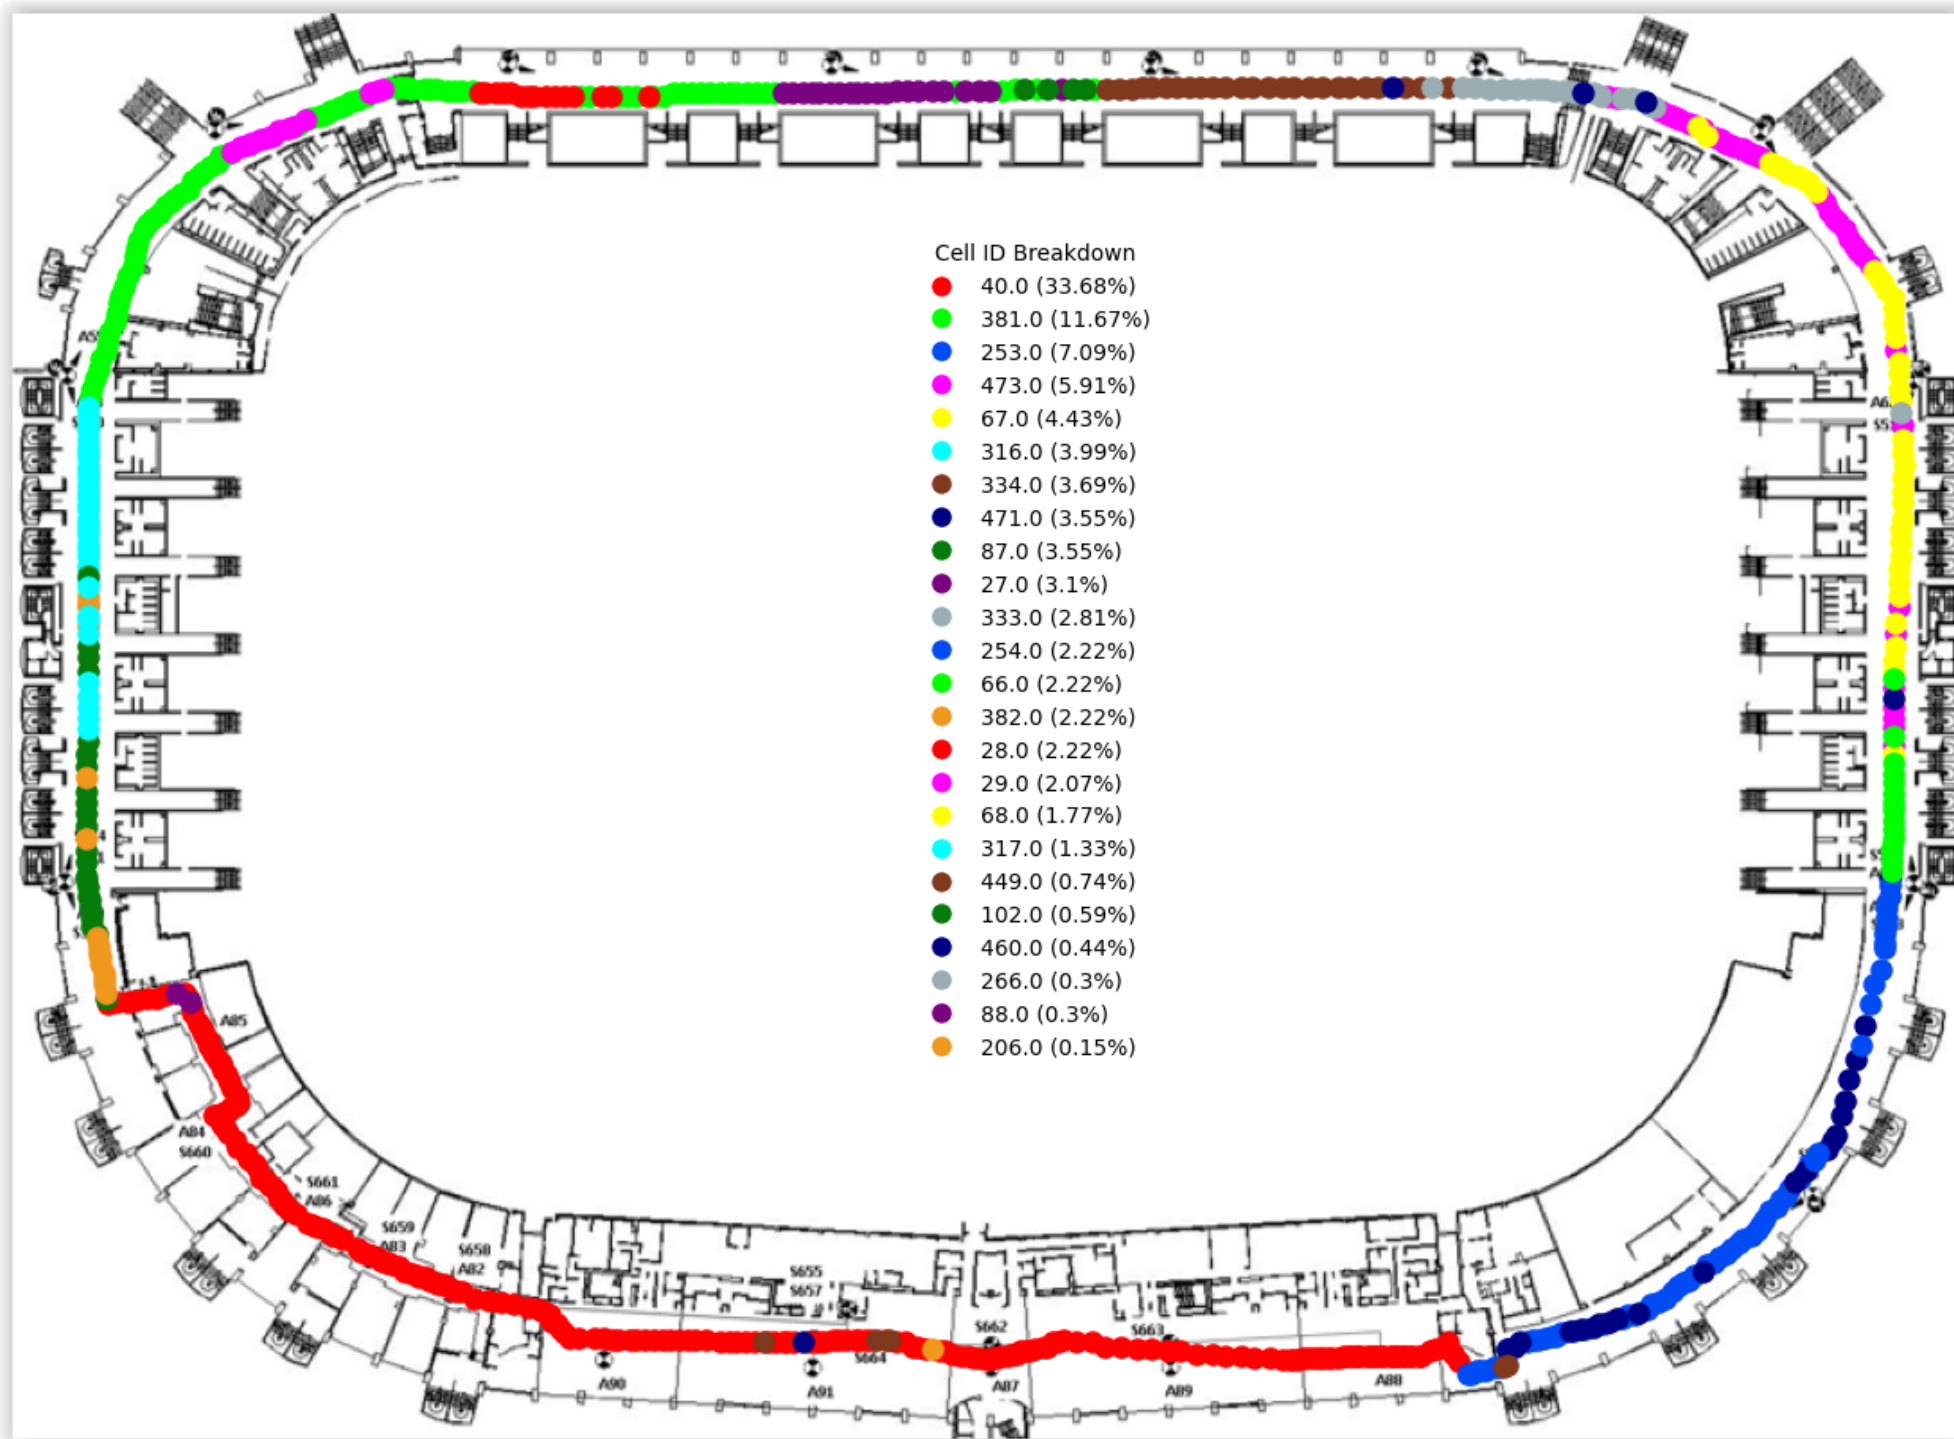

Page Title
 LC:
 L2100 Channel 199 PCI BestServer

Drawing Title
MURRAYFIELD STADIUM

Site Address
 BT Murrayfield Stadium
 RoseburnSt,
 Edinburgh
 EH12 5PJ

Drawn By:	Metricell - Metricell Consulting
Checked:	FR
Revision:	V0.5
Date:	24/02/2023
Visit Date:	
Page No:	47

Drawing History		
Revision	Description	Date

Ref Signal - Received Power Thresholds

- >= -65 (3.51%)
- < -65 and >= -75 (53.95%)
- < -75 and >= -85 (36.4%)
- < -85 and >= -95 (5.7%)
- < -95 and >= -105 (0.44%)
- < -105 and >= -110 (0.0%)
- < -110 and >= -113 (0.0%)
- < -113 and >= -116 (0.0%)
- < -116 and >= -118 (0.0%)
- < -118 and >= -121 (0.0%)
- < -121 (0.0%)



Page Title

PA:
L800 Channel 6400 RSRP BestServer

Drawing Title

MURRAYFIELD STADIUM

Site Address

BT Murrayfield Stadium
RoseburnSt,
Edinburgh
EH12 5PJ

Drawn By: Metricell - Metricell Consulting

Checked: FR

Revision: V0.5

Date: 24/02/2023

Visit Date:

Page No: 48

Drawing History

Revision	Description	Date



Ref Signal - Received Quality Thresholds

- ◆ ≥ -6 (0.0%)
- ◆ < -6 and ≥ -9 (93.86%)
- ◆ < -9 and ≥ -12 (5.48%)
- ◆ < -12 and ≥ -15 (0.44%)
- ◆ < -15 (0.22%)



Page Title

PA:
L800 Channel 6400 RSRQ BestServer

Drawing Title

MURRAYFIELD STADIUM

Site Address

BT Murrayfield Stadium
RoseburnSt,
Edinburgh
EH12 5PJ

Drawn By: Metricell - Metricell Consulting

Checked: FR

Revision: V0.5

Date: 24/02/2023

Visit Date:

Page No: 49

Drawing History

Revision	Description	Date



Cell ID Breakdown

● 40 (85.09%)

● 205 (8.55%)

● 206 (6.36%)



Page Title

PA:
L800 Channel 6400 PCI BestServer

Drawing Title

MURRAYFIELD STADIUM

Site Address

BT Murrayfield Stadium
RoseburnSt,
Edinburgh
EH12 5PJ

Drawn By: Metricell - Metricell Consulting

Checked: FR

Revision: V0.5

Date: 24/02/2023

Visit Date:

Page No: 50

Drawing History

Revision	Description	Date

Ref Signal - Received Power Thresholds

- ≥ -65 (1.1%)
- <math>< -65</math> and ≥ -75 (25.66%)
- <math>< -75</math> and ≥ -85 (47.37%)
- <math>< -85</math> and ≥ -95 (20.18%)
- <math>< -95</math> and ≥ -105 (5.7%)
- <math>< -105</math> and ≥ -110 (0.0%)
- <math>< -110</math> and ≥ -113 (0.0%)
- <math>< -113</math> and ≥ -116 (0.0%)
- <math>< -116</math> and ≥ -118 (0.0%)
- <math>< -118</math> and ≥ -121 (0.0%)
- <math>< -121</math> (0.0%)



Page Title

PA:
L1800 Channel 1226 RSRP BestServer

Drawing Title

MURRAYFIELD STADIUM

Site Address

BT Murrayfield Stadium
RoseburnSt,
Edinburgh
EH12 5PJ

Drawn By: Metricell - Metricell Consulting

Checked: FR

Revision: V0.5

Date: 24/02/2023

Visit Date:

Page No: 51

Drawing History

Revision	Description	Date



Ref Signal - Received Quality Thresholds

- ◆ ≥ -6 (0.0%)
- ◆ < -6 and ≥ -9 (90.79%)
- ◆ < -9 and ≥ -12 (8.11%)
- ◆ < -12 and ≥ -15 (0.88%)
- ◆ < -15 (0.22%)




Page Title

PA:
L1800 Channel 1226 RSRQ BestServer

Drawing Title

MURRAYFIELD STADIUM

Site Address

BT Murrayfield Stadium
RoseburnSt,
Edinburgh
EH12 5PJ

Drawn By: Metricell - Metricell Consulting

Checked: FR

Revision: V0.5

Date: 24/02/2023

Visit Date:

Page No: 52

Drawing History

Revision	Description	Date



Cell ID Breakdown

- 40 (87.5%)
- 206 (6.14%)
- 205 (5.7%)
- 252 (0.44%)
- 66 (0.22%)



Page Title

PA:
L1800 Channel 1226 PCI BestServer

Drawing Title

MURRAYFIELD STADIUM

Site Address

BT Murrayfield Stadium
RoseburnSt,
Edinburgh
EH12 5PJ

Drawn By: Metricell - Metricell Consulting

Checked: FR

Revision: V0.5

Date: 24/02/2023

Visit Date:

Page No: 53

Drawing History

Revision	Description	Date

Ref Signal - Received Power Thresholds

- >= -65 (0.0%)
- < -65 and >= -75 (20.83%)
- < -75 and >= -85 (41.01%)
- < -85 and >= -95 (22.59%)
- < -95 and >= -105 (6.8%)
- < -105 and >= -110 (2.85%)
- < -110 and >= -113 (1.1%)
- < -113 and >= -116 (0.44%)
- < -116 and >= -118 (0.22%)
- < -118 and >= -121 (0.44%)
- < -121 (0.0%)

telent



Page Title

PA:
L2100 Channel 199 RSRP BestServer

Drawing Title

MURRAYFIELD STADIUM

Site Address

BT Murrayfield Stadium
RoseburnSt,
Edinburgh
EH12 5PJ

Drawn By: Metricell - Metricell Consulting

Checked: FR

Revision: V0.5


Date: 24/02/2023

Visit Date:

Page No: 54

Drawing History

Revision	Description	Date

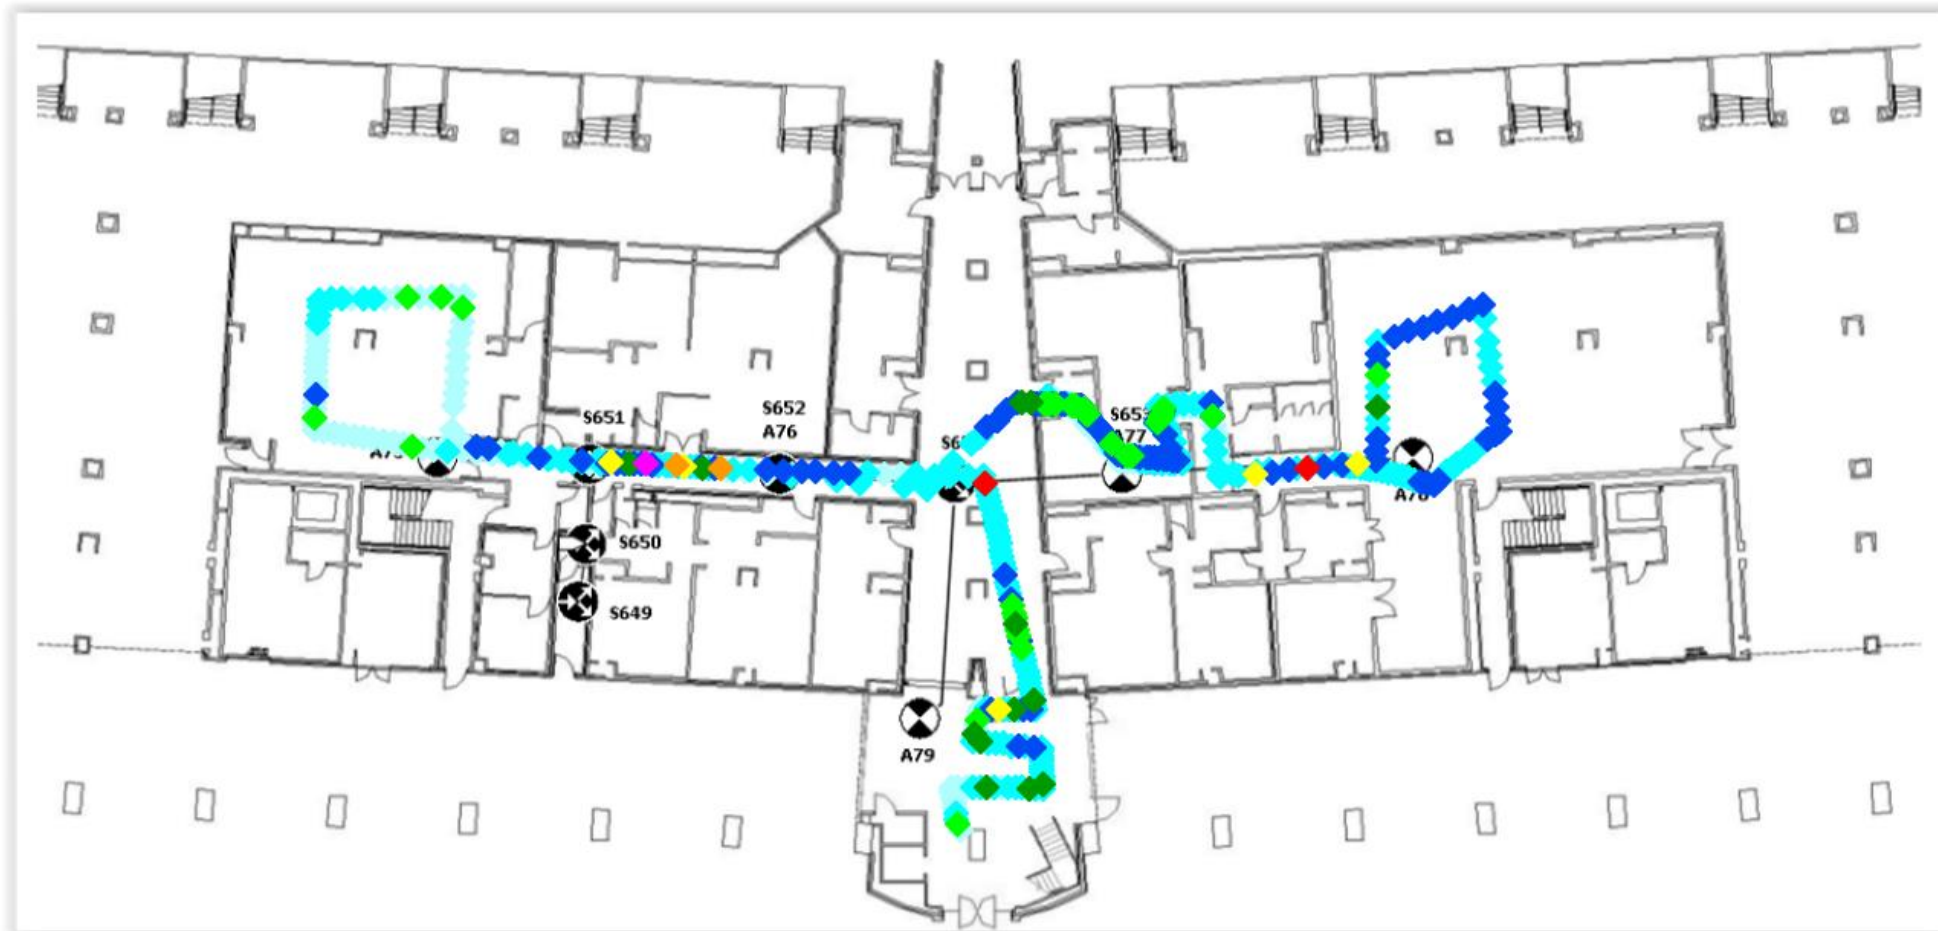



Ref Signal - Received Quality Thresholds

- ◆ ≥ -6 (9.43%)
- ◆ < -6 and ≥ -9 (76.54%)
- ◆ < -9 and ≥ -12 (2.41%)
- ◆ < -12 and ≥ -15 (0.66%)
- ◆ < -15 (7.24%)



Page Title

PA:
L2100 Channel 199 RSRQ BestServer

Drawing Title

MURRAYFIELD STADIUM

Site Address

BT Murrayfield Stadium
RoseburnSt,
Edinburgh
EH12 5PJ

Drawn By: Metricell - Metricell Consulting

Checked: FR

Revision: V0.5

Date: 24/02/2023

Visit Date:

Page No: 55

Drawing History

Revision	Description	Date

Cell ID Breakdown

- 40.0 (77.68%)
- 205.0 (7.97%)
- 206.0 (7.52%)
- 187.0 (2.96%)
- 204.0 (0.91%)
- 471.0 (0.91%)
- 382.0 (0.46%)
- 316.0 (0.46%)
- 66.0 (0.46%)
- 208.0 (0.23%)
- 252.0 (0.23%)
- 102.0 (0.23%)



Page Title

PA:
L2100 Channel 199 PCI BestServer

Drawing Title

MURRAYFIELD STADIUM

Site Address

BT Murrayfield Stadium
RoseburnSt,
Edinburgh
EH12 5PJ

Drawn By: Metricell - Metricell Consulting

Checked: FR

Revision: V0.5


Date: 24/02/2023

Visit Date:

Page No: 56

Drawing History

Revision	Description	Date

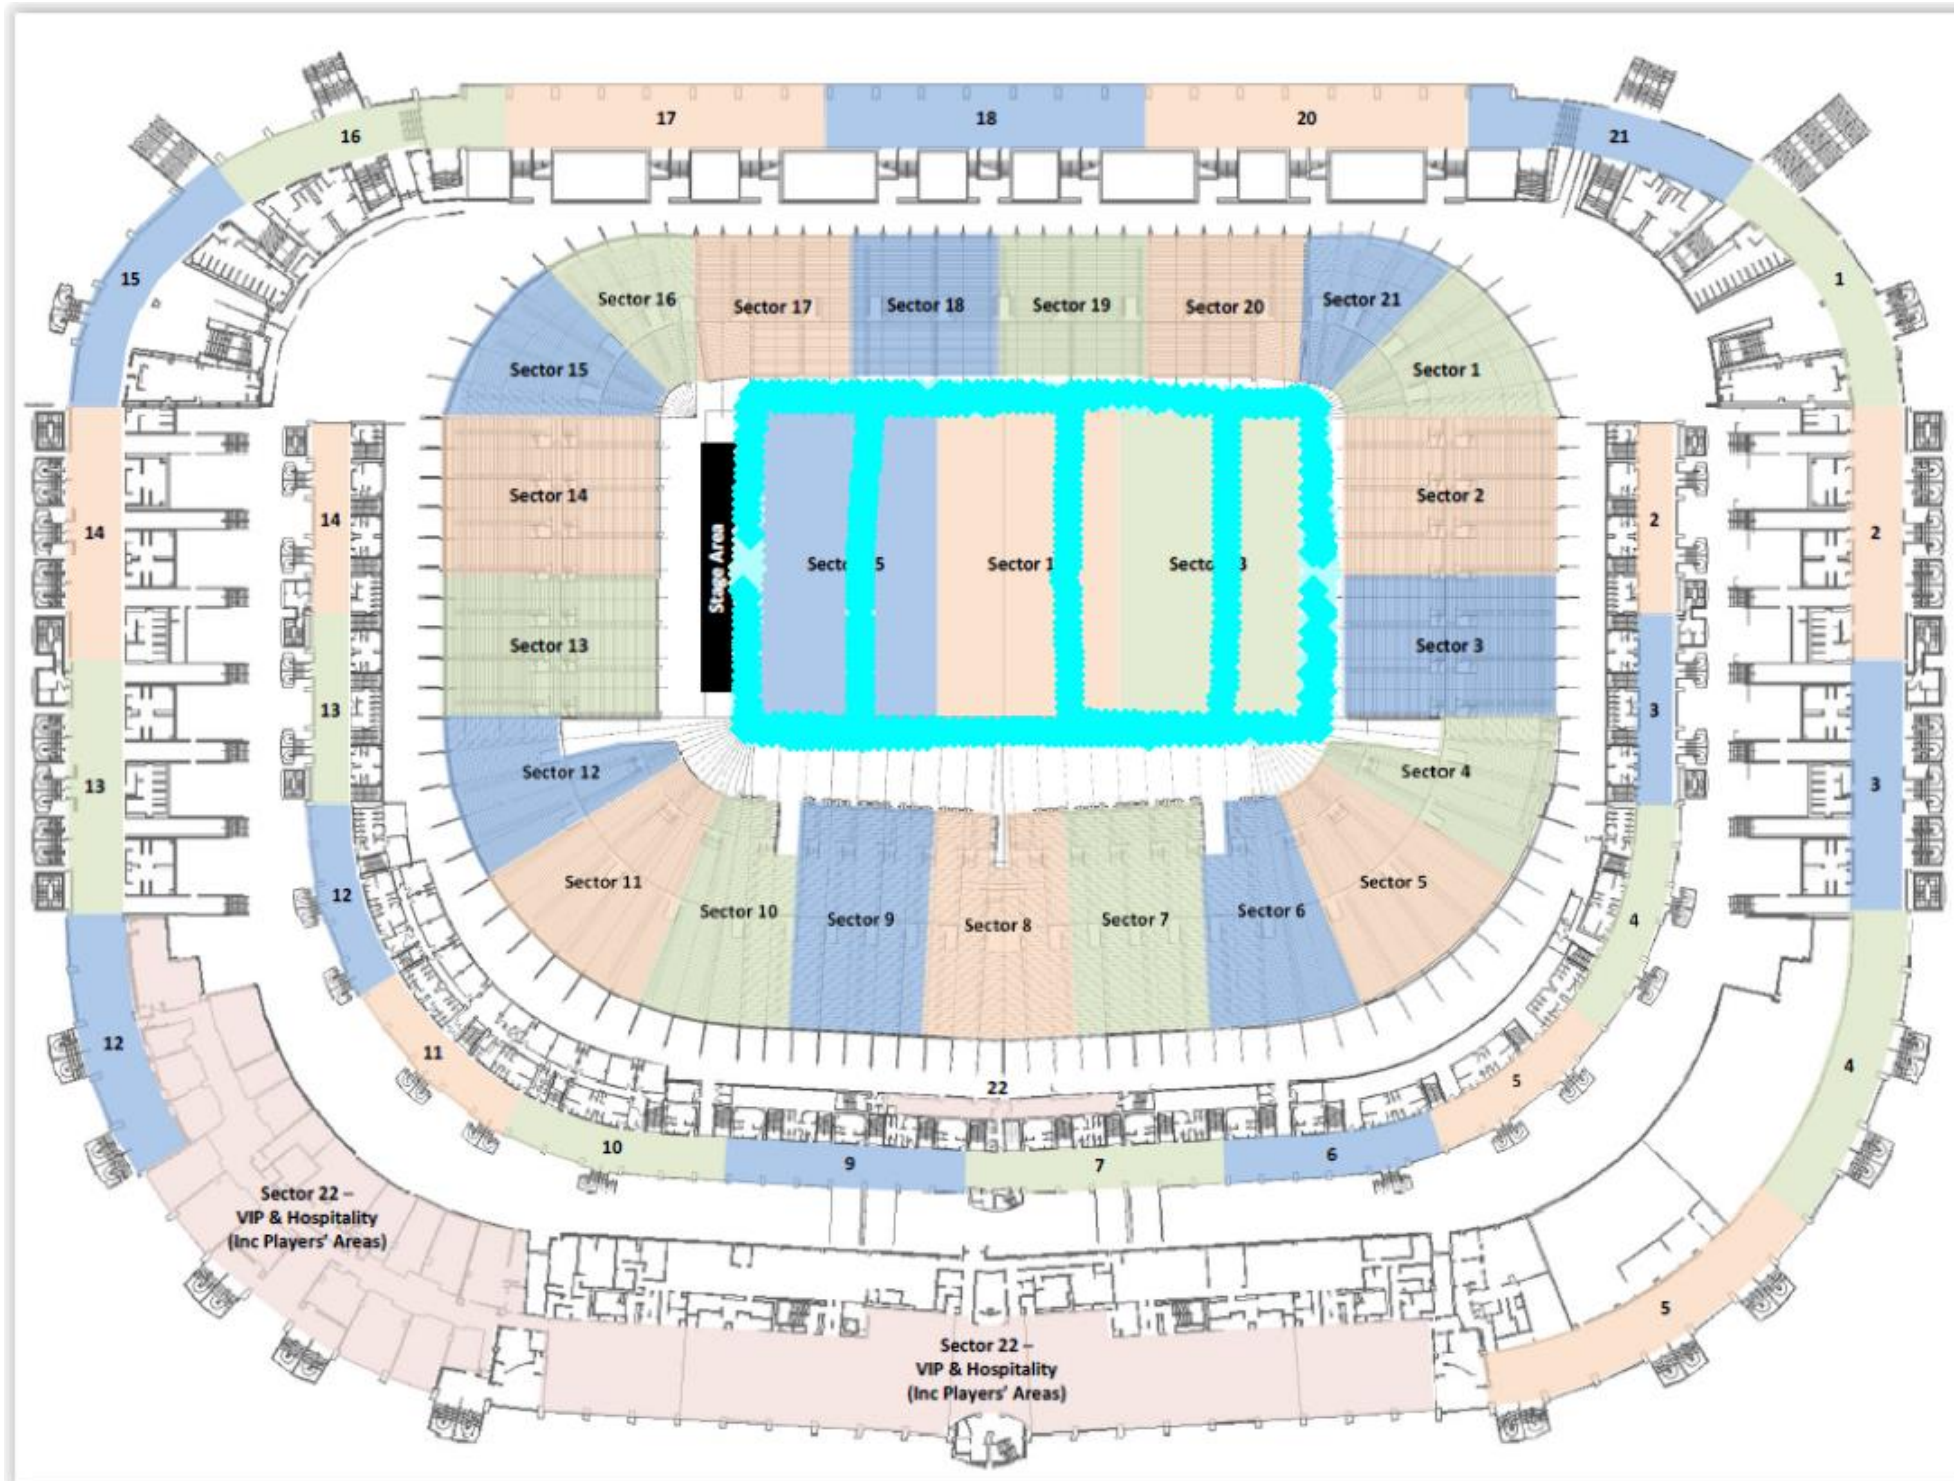

Ref Signal - Received Power Thresholds

- >= -65 (0.0%)
- < -65 and >= -75 (15.11%)
- < -75 and >= -85 (84.89%)
- < -85 and >= -95 (0.0%)
- < -95 and >= -105 (0.0%)
- < -105 and >= -110 (0.0%)
- < -110 and >= -113 (0.0%)
- < -113 and >= -116 (0.0%)
- < -116 and >= -118 (0.0%)
- < -118 and >= -121 (0.0%)
- < -121 (0.0%)



Page Title

Pitch:
L800 Channel 6400 RSRP BestServer

Drawing Title

MURRAYFIELD STADIUM

Site Address

BT Murrayfield Stadium
RoseburnSt,
Edinburgh
EH12 5PJ

Drawn By: Metricell - Metricell Consulting

Checked: FR

Revision: V0.5


Date: 24/02/2023

Visit Date:

Page No: 57

Drawing History

Revision	Description	Date

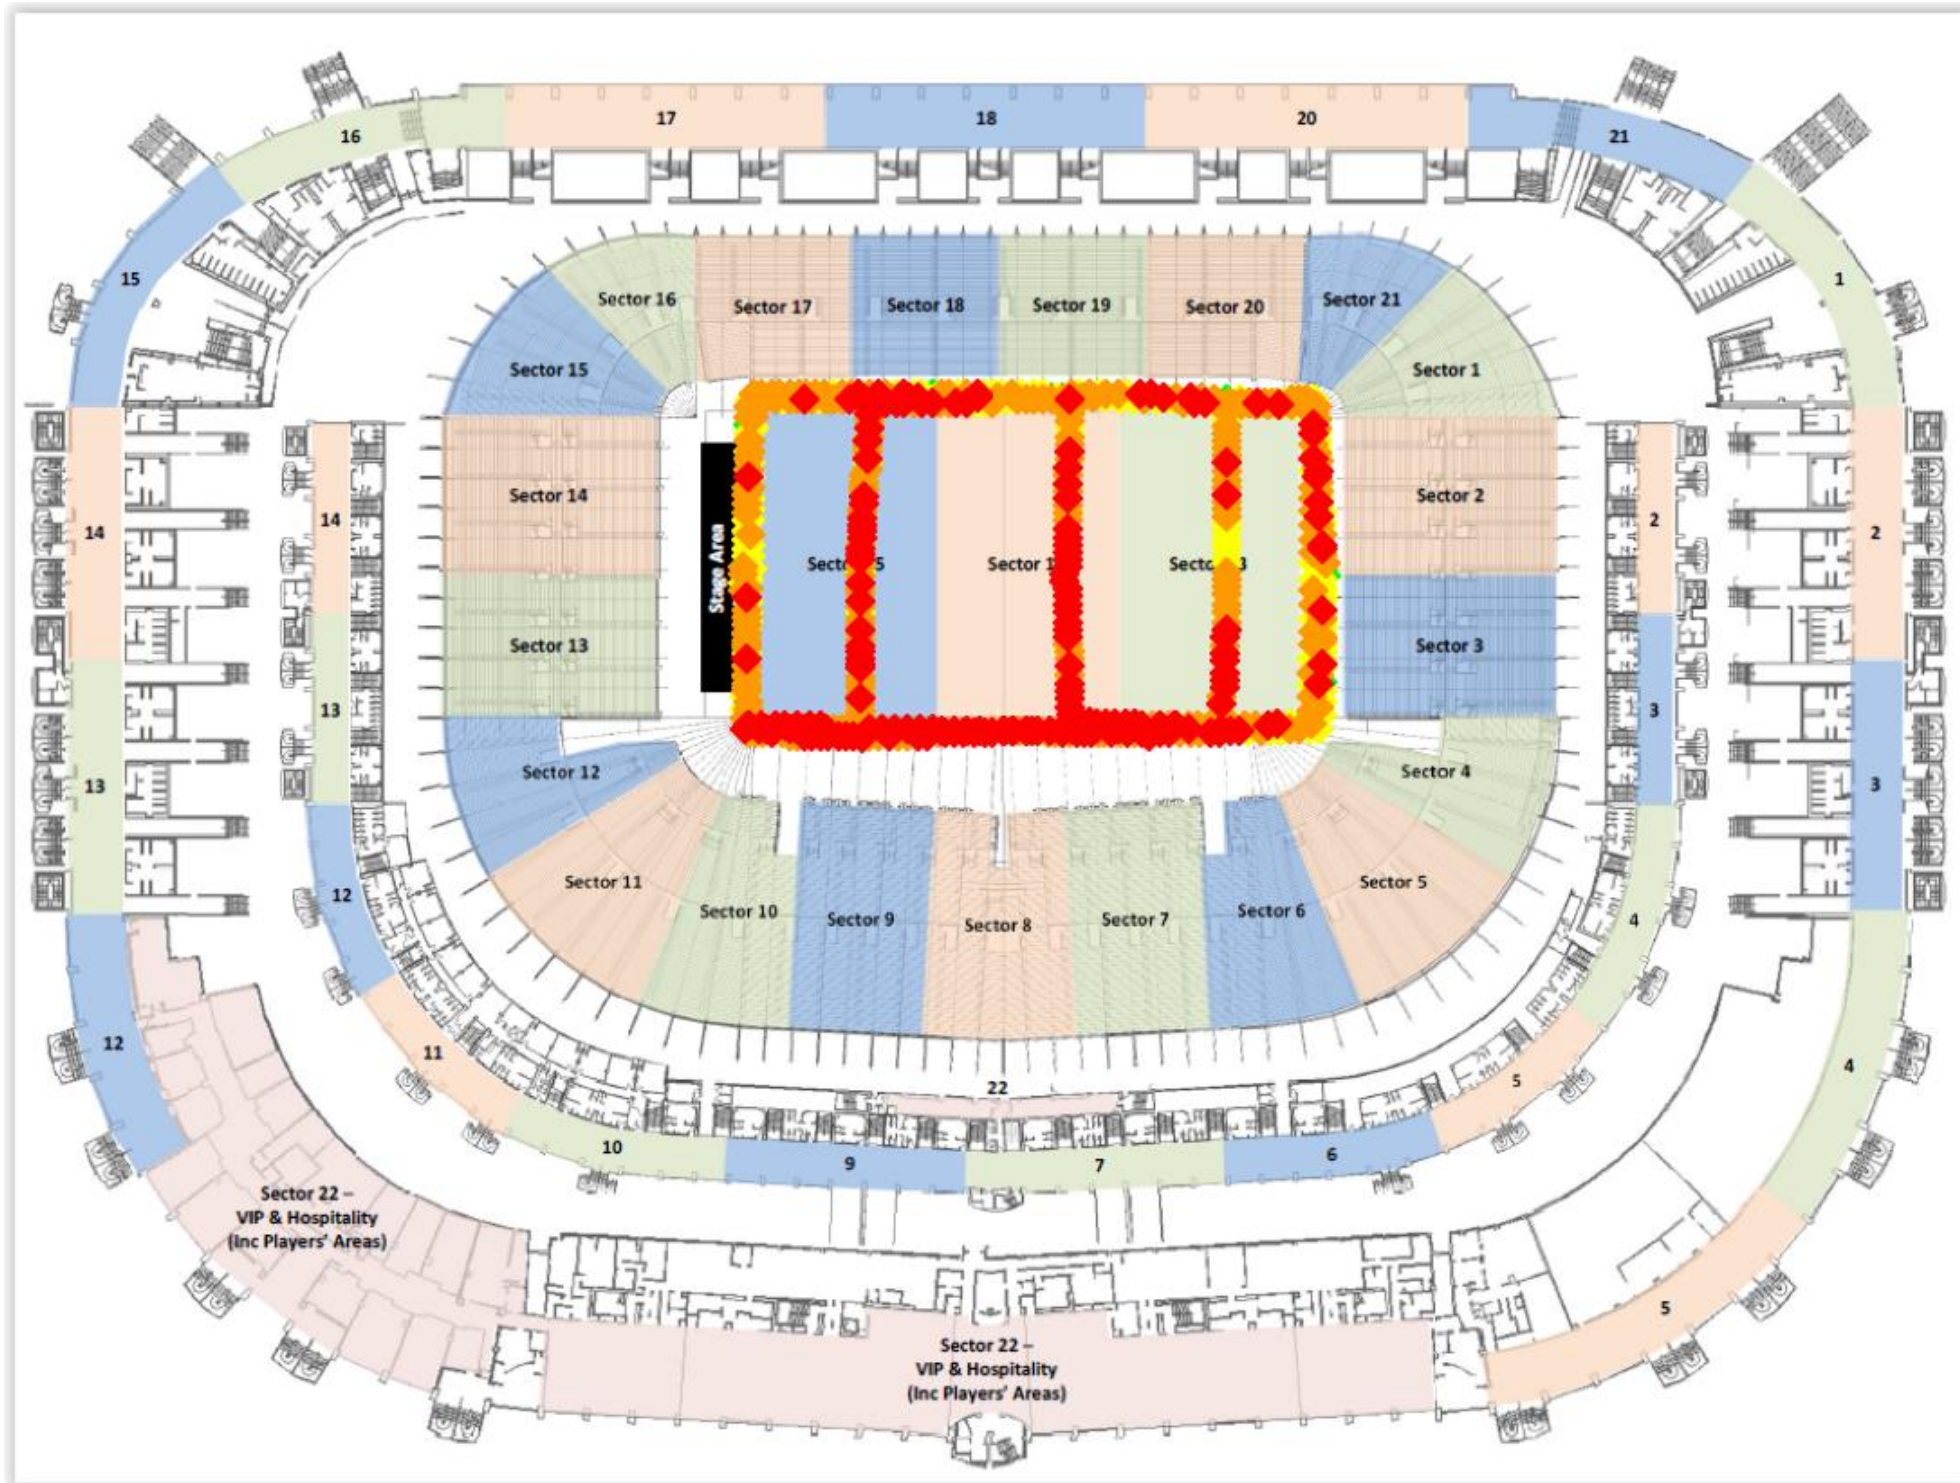

Ref Signal - Received Quality Thresholds

- ◆ ≥ -6 (0.0%)
- ◆ < -6 and ≥ -9 (1.53%)
- ◆ < -9 and ≥ -12 (20.71%)
- ◆ < -12 and ≥ -15 (45.16%)
- ◆ < -15 (32.6%)



Page Title

Pitch:
L800 Channel 6400 RSRQ BestServer

Drawing Title

MURRAYFIELD STADIUM

Site Address

BT Murrayfield Stadium
RoseburnSt,
Edinburgh
EH12 5PJ

Drawn By: Metricell - Metricell Consulting

Checked: FR

Revision: V0.5


Date: 24/02/2023

Visit Date:

Page No: 58

Drawing History

Revision	Description	Date

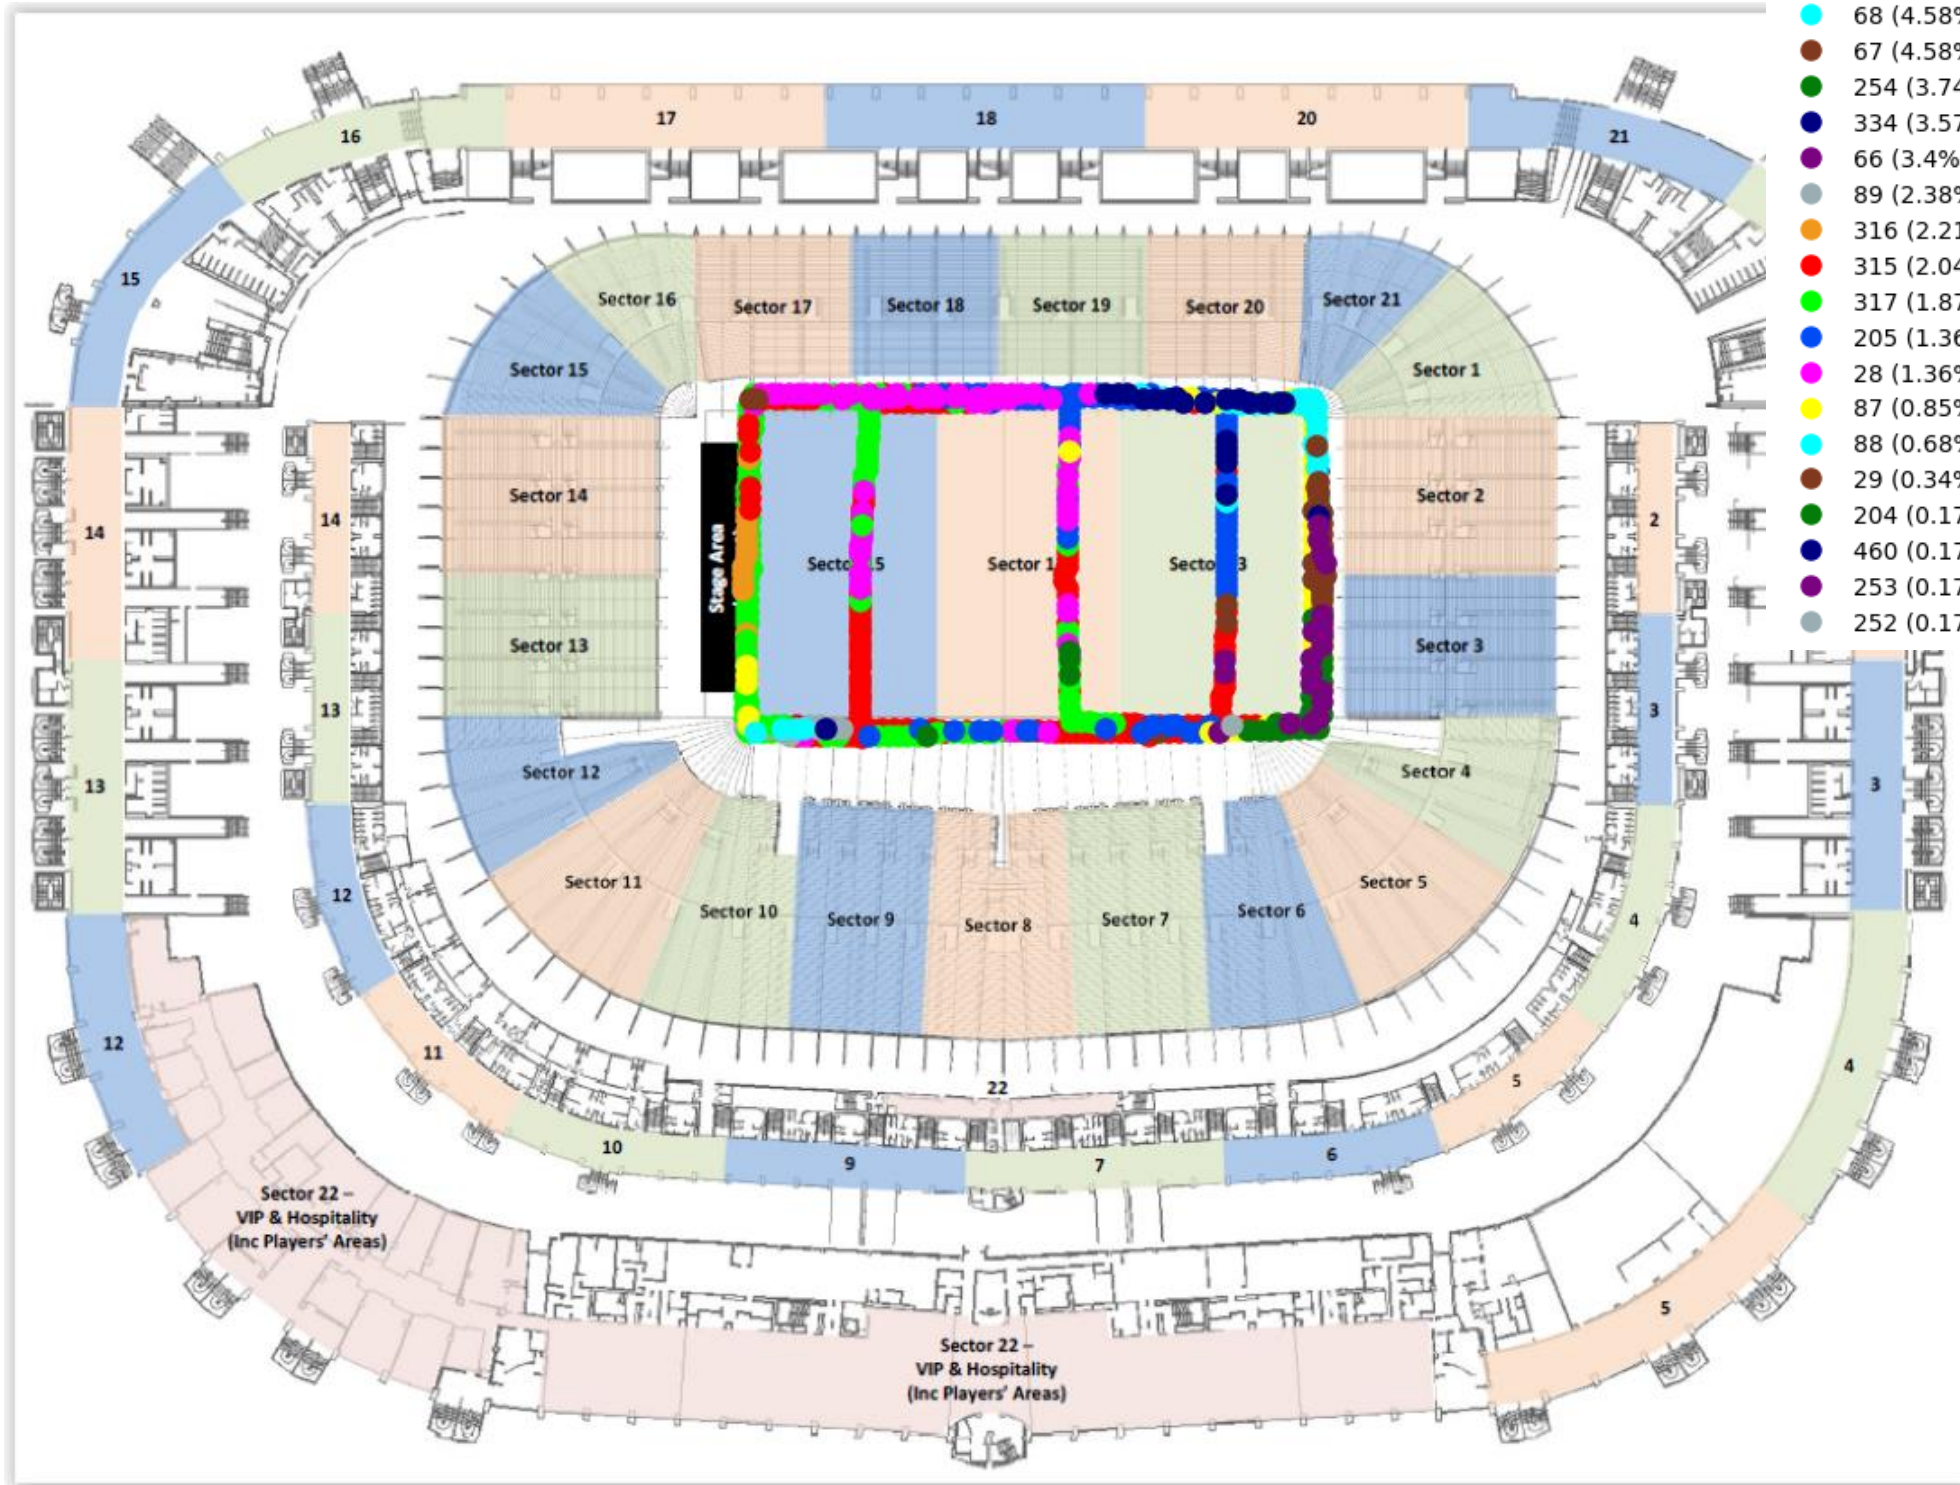

Cell ID Breakdown

- 266 (22.07%)
- 381 (17.32%)
- 335 (12.56%)
- 27 (8.83%)
- 473 (5.6%)
- 68 (4.58%)
- 67 (4.58%)
- 254 (3.74%)
- 334 (3.57%)
- 66 (3.4%)
- 89 (2.38%)
- 316 (2.21%)
- 315 (2.04%)
- 317 (1.87%)
- 205 (1.36%)
- 28 (1.36%)
- 87 (0.85%)
- 88 (0.68%)
- 29 (0.34%)
- 204 (0.17%)
- 460 (0.17%)
- 253 (0.17%)
- 252 (0.17%)



Page Title

Pitch:
L800 Channel 6400 PCI BestServer

Drawing Title

MURRAYFIELD STADIUM

Site Address

BT Murrayfield Stadium
RoseburnSt,
Edinburgh
EH12 5PJ

Drawn By: Metricell - Metricell Consulting

Checked: FR

Revision: V0.5


Date: 24/02/2023

Visit Date:

Page No: 59

Drawing History

Revision	Description	Date

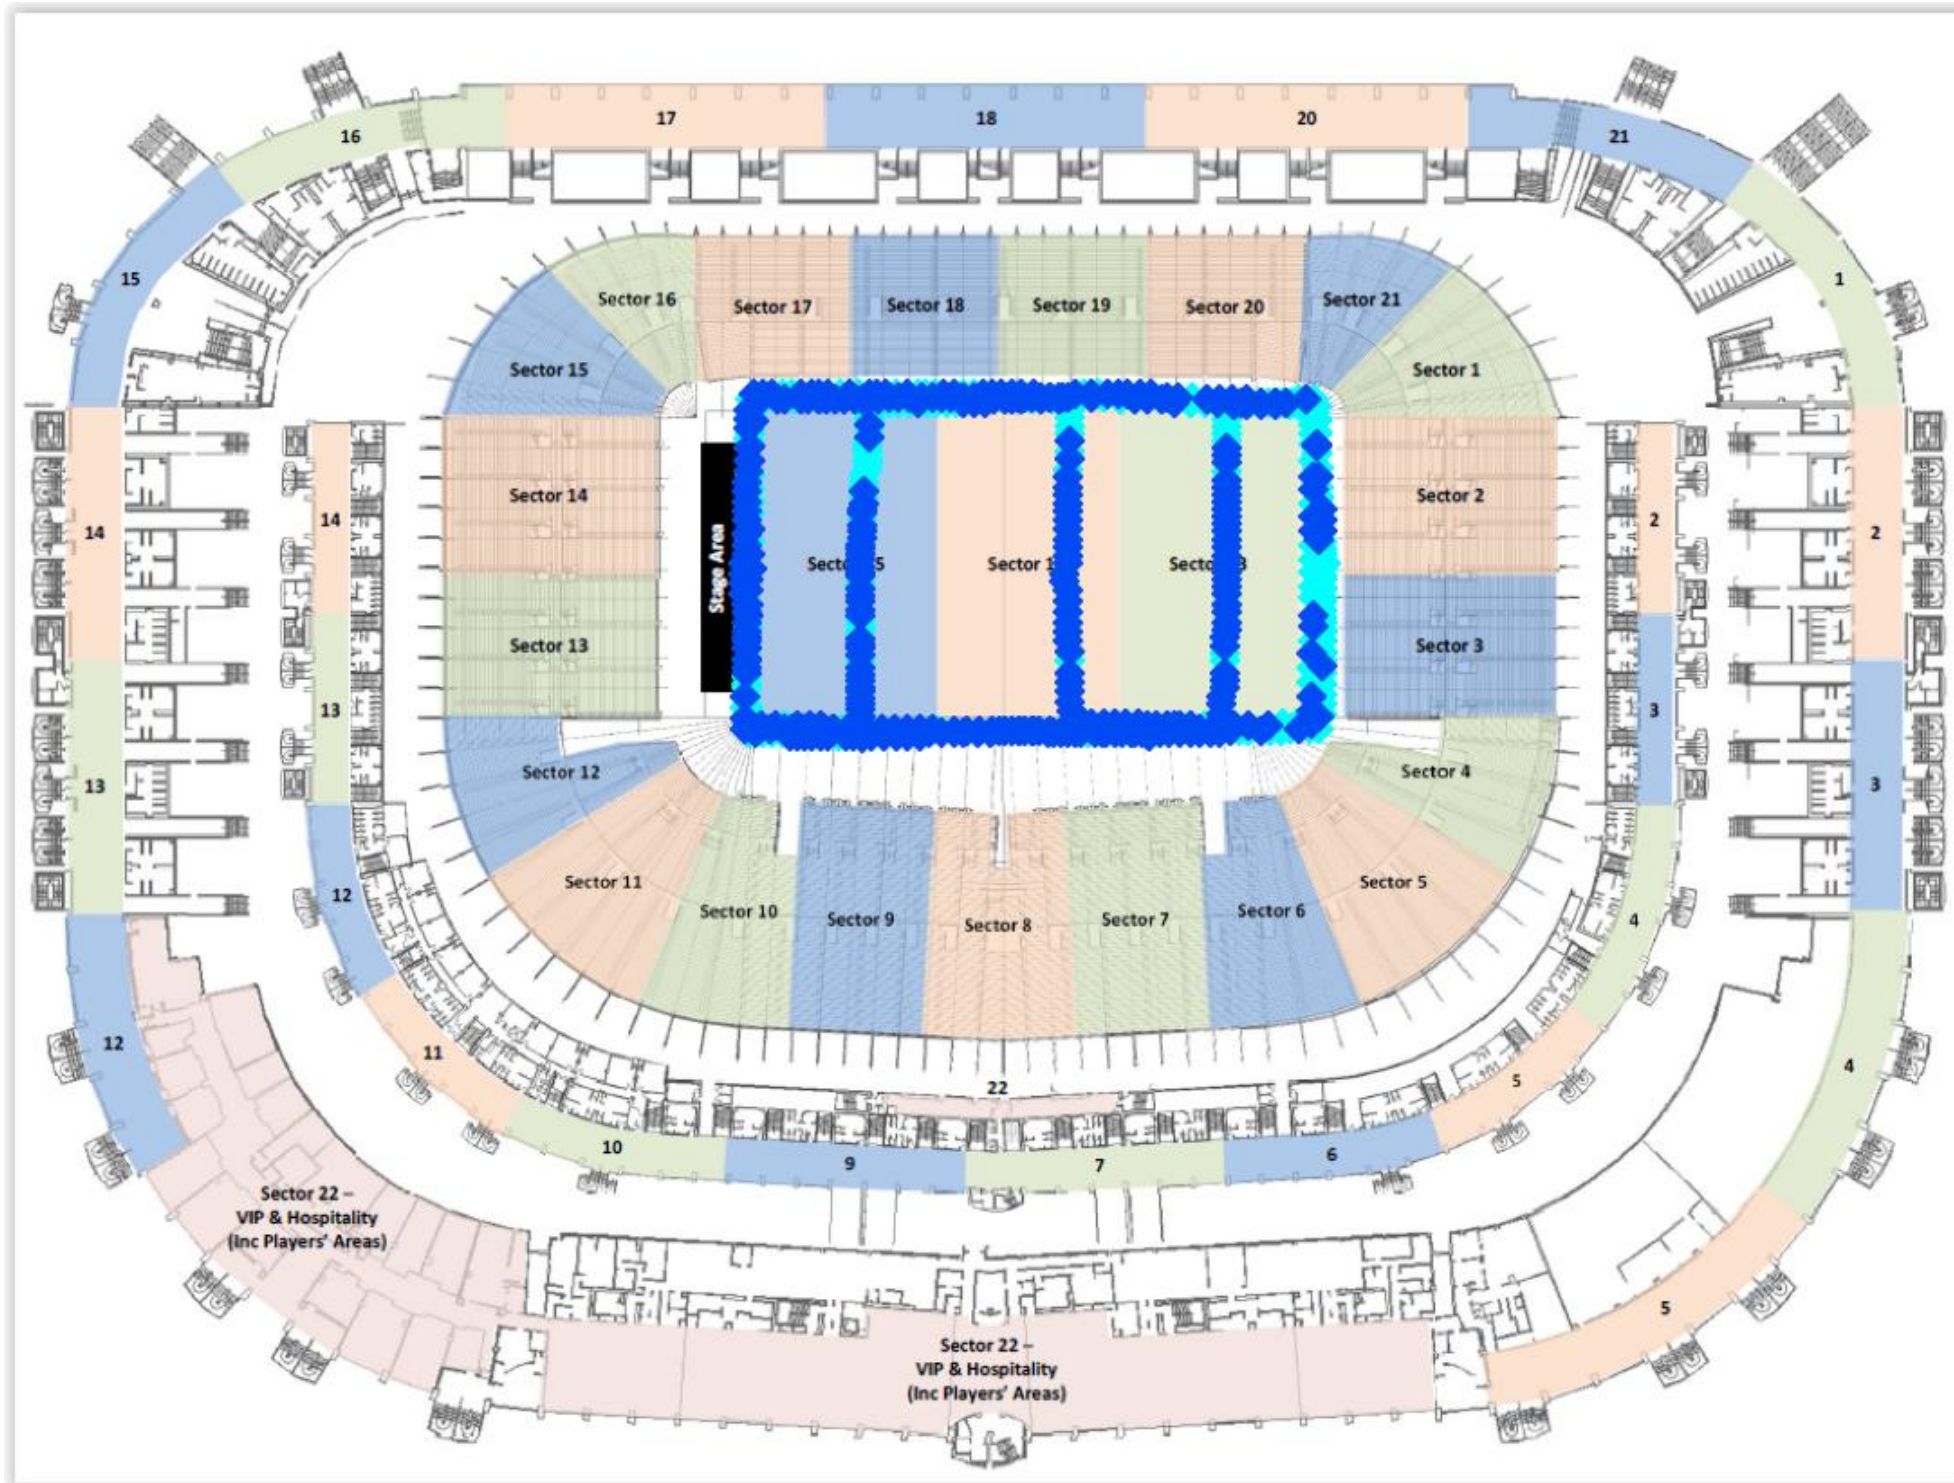

Ref Signal - Received Power Thresholds

- >= -65 (0.0%)
- < -65 and >= -75 (0.0%)
- < -75 and >= -85 (33.15%)
- < -85 and >= -95 (66.85%)
- < -95 and >= -105 (0.0%)
- < -105 and >= -110 (0.0%)
- < -110 and >= -113 (0.0%)
- < -113 and >= -116 (0.0%)
- < -116 and >= -118 (0.0%)
- < -118 and >= -121 (0.0%)
- < -121 (0.0%)



Page Title

Pitch:
L1800 Channel 1226 RSRP BestServer

Drawing Title

MURRAYFIELD STADIUM

Site Address

BT Murrayfield Stadium
RoseburnSt,
Edinburgh
EH12 5PJ

Drawn By: Metricell - Metricell Consulting

Checked: FR

Revision: V0.5


Date: 24/02/2023

Visit Date:

Page No: 60

Drawing History

Revision	Description	Date

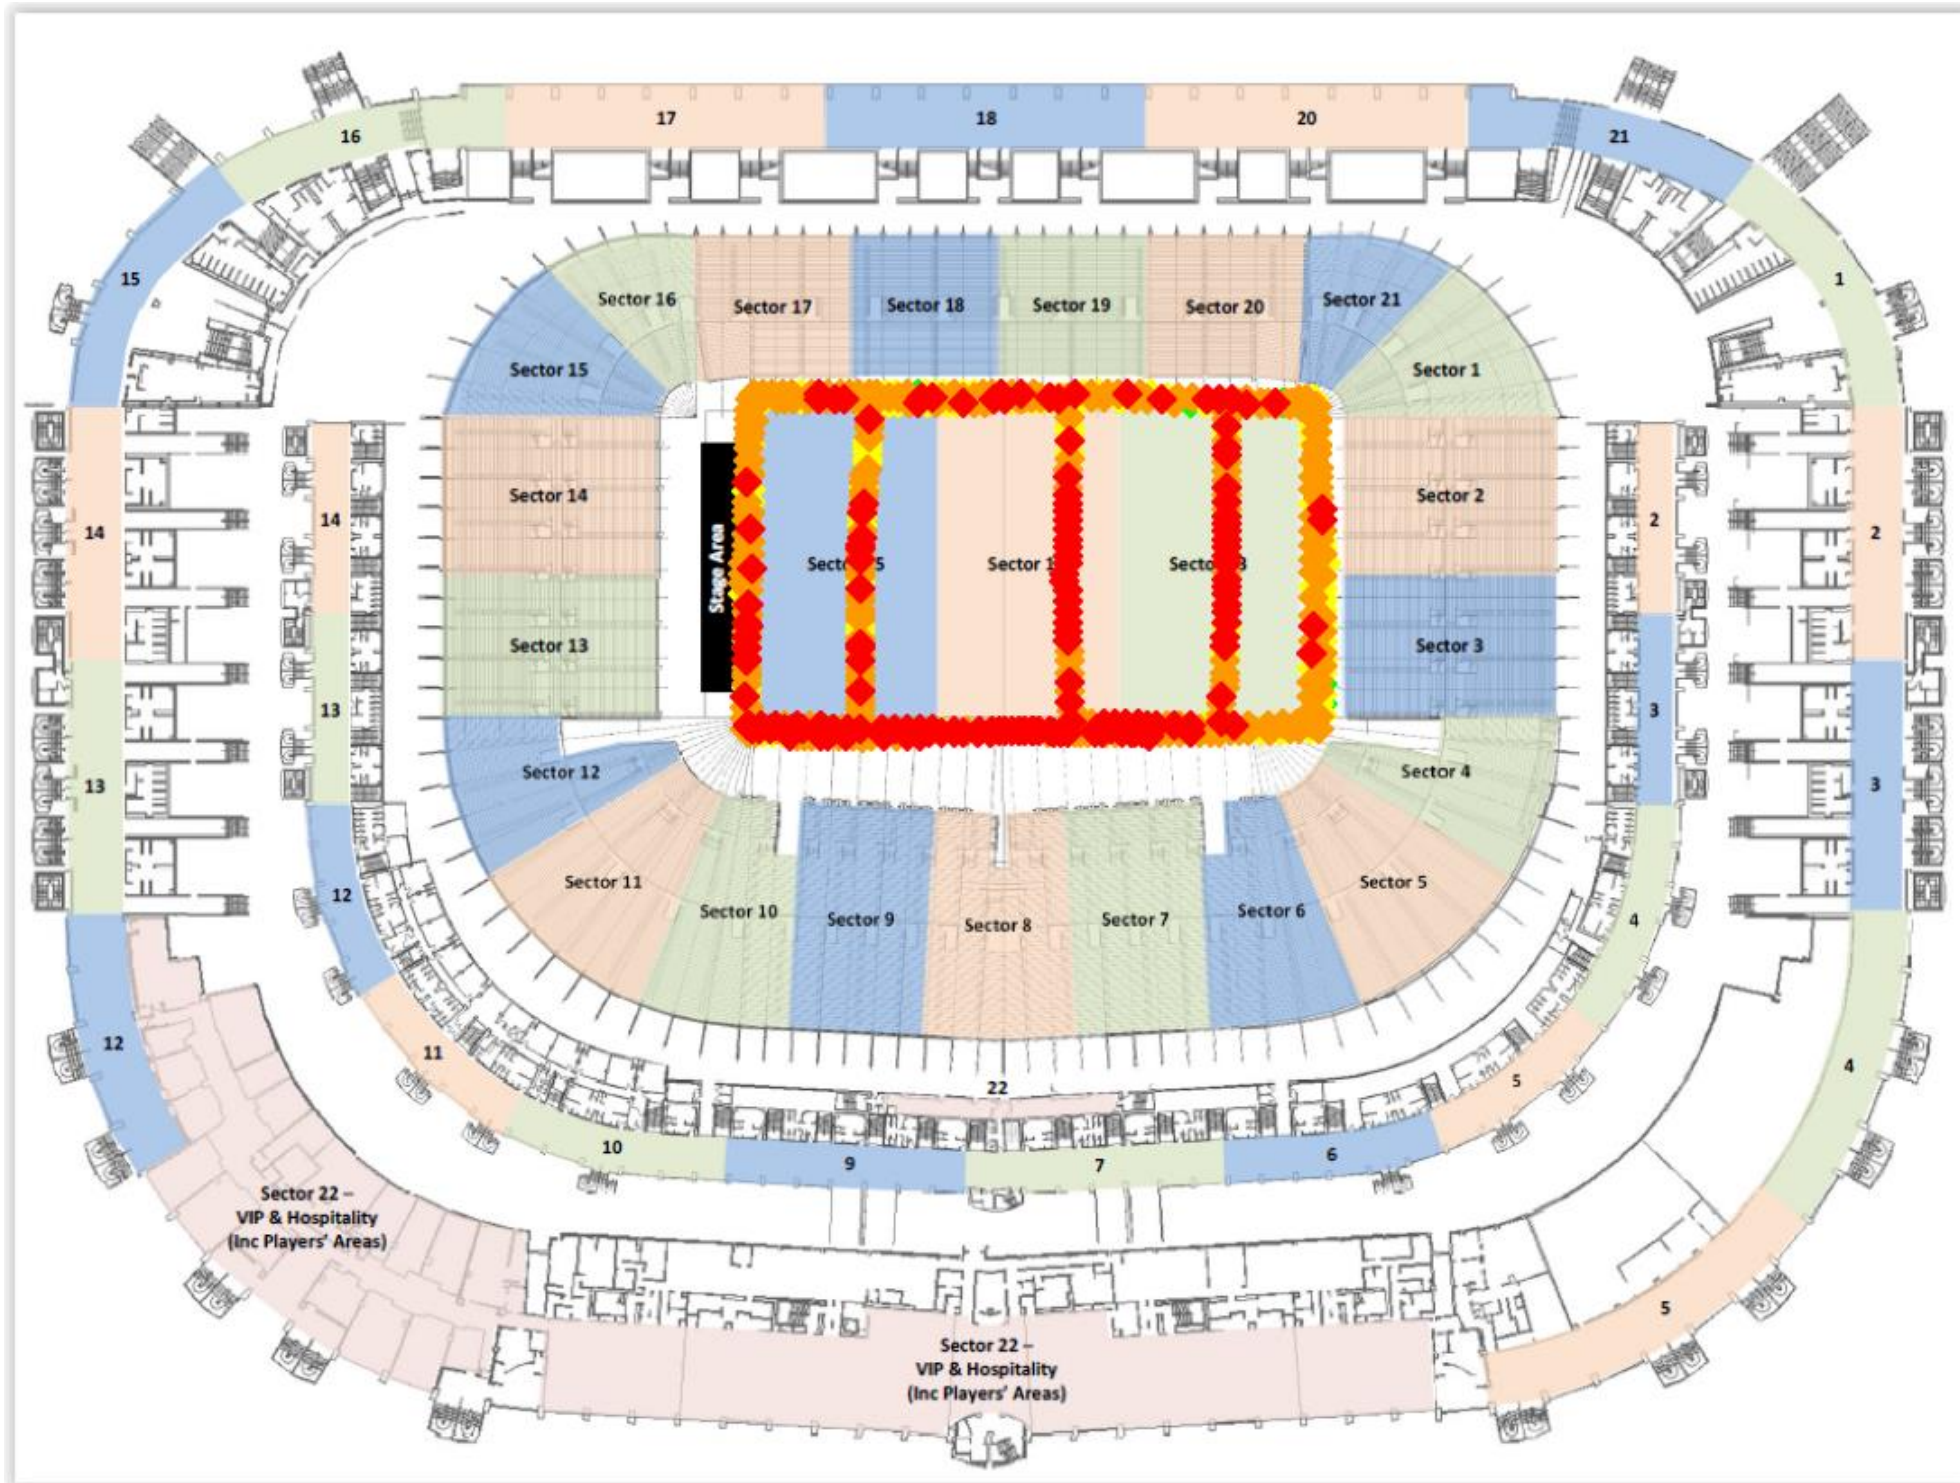

Ref Signal - Received Quality Thresholds

- ◆ ≥ -6 (0.0%)
- ◆ < -6 and ≥ -9 (0.92%)
- ◆ < -9 and ≥ -12 (19.78%)
- ◆ < -12 and ≥ -15 (49.27%)
- ◆ < -15 (30.4%)

telent



Page Title

Pitch:
L1800 Channel 1226 RSRQ BestServer

Drawing Title

MURRAYFIELD STADIUM

Site Address

BT Murrayfield Stadium
RoseburnSt,
Edinburgh
EH12 5PJ

Drawn By: Metricell - Metricell Consulting

Checked: FR

Revision: V0.5


Date: 24/02/2023

Visit Date:

Page No: 61

Drawing History

Revision	Description	Date

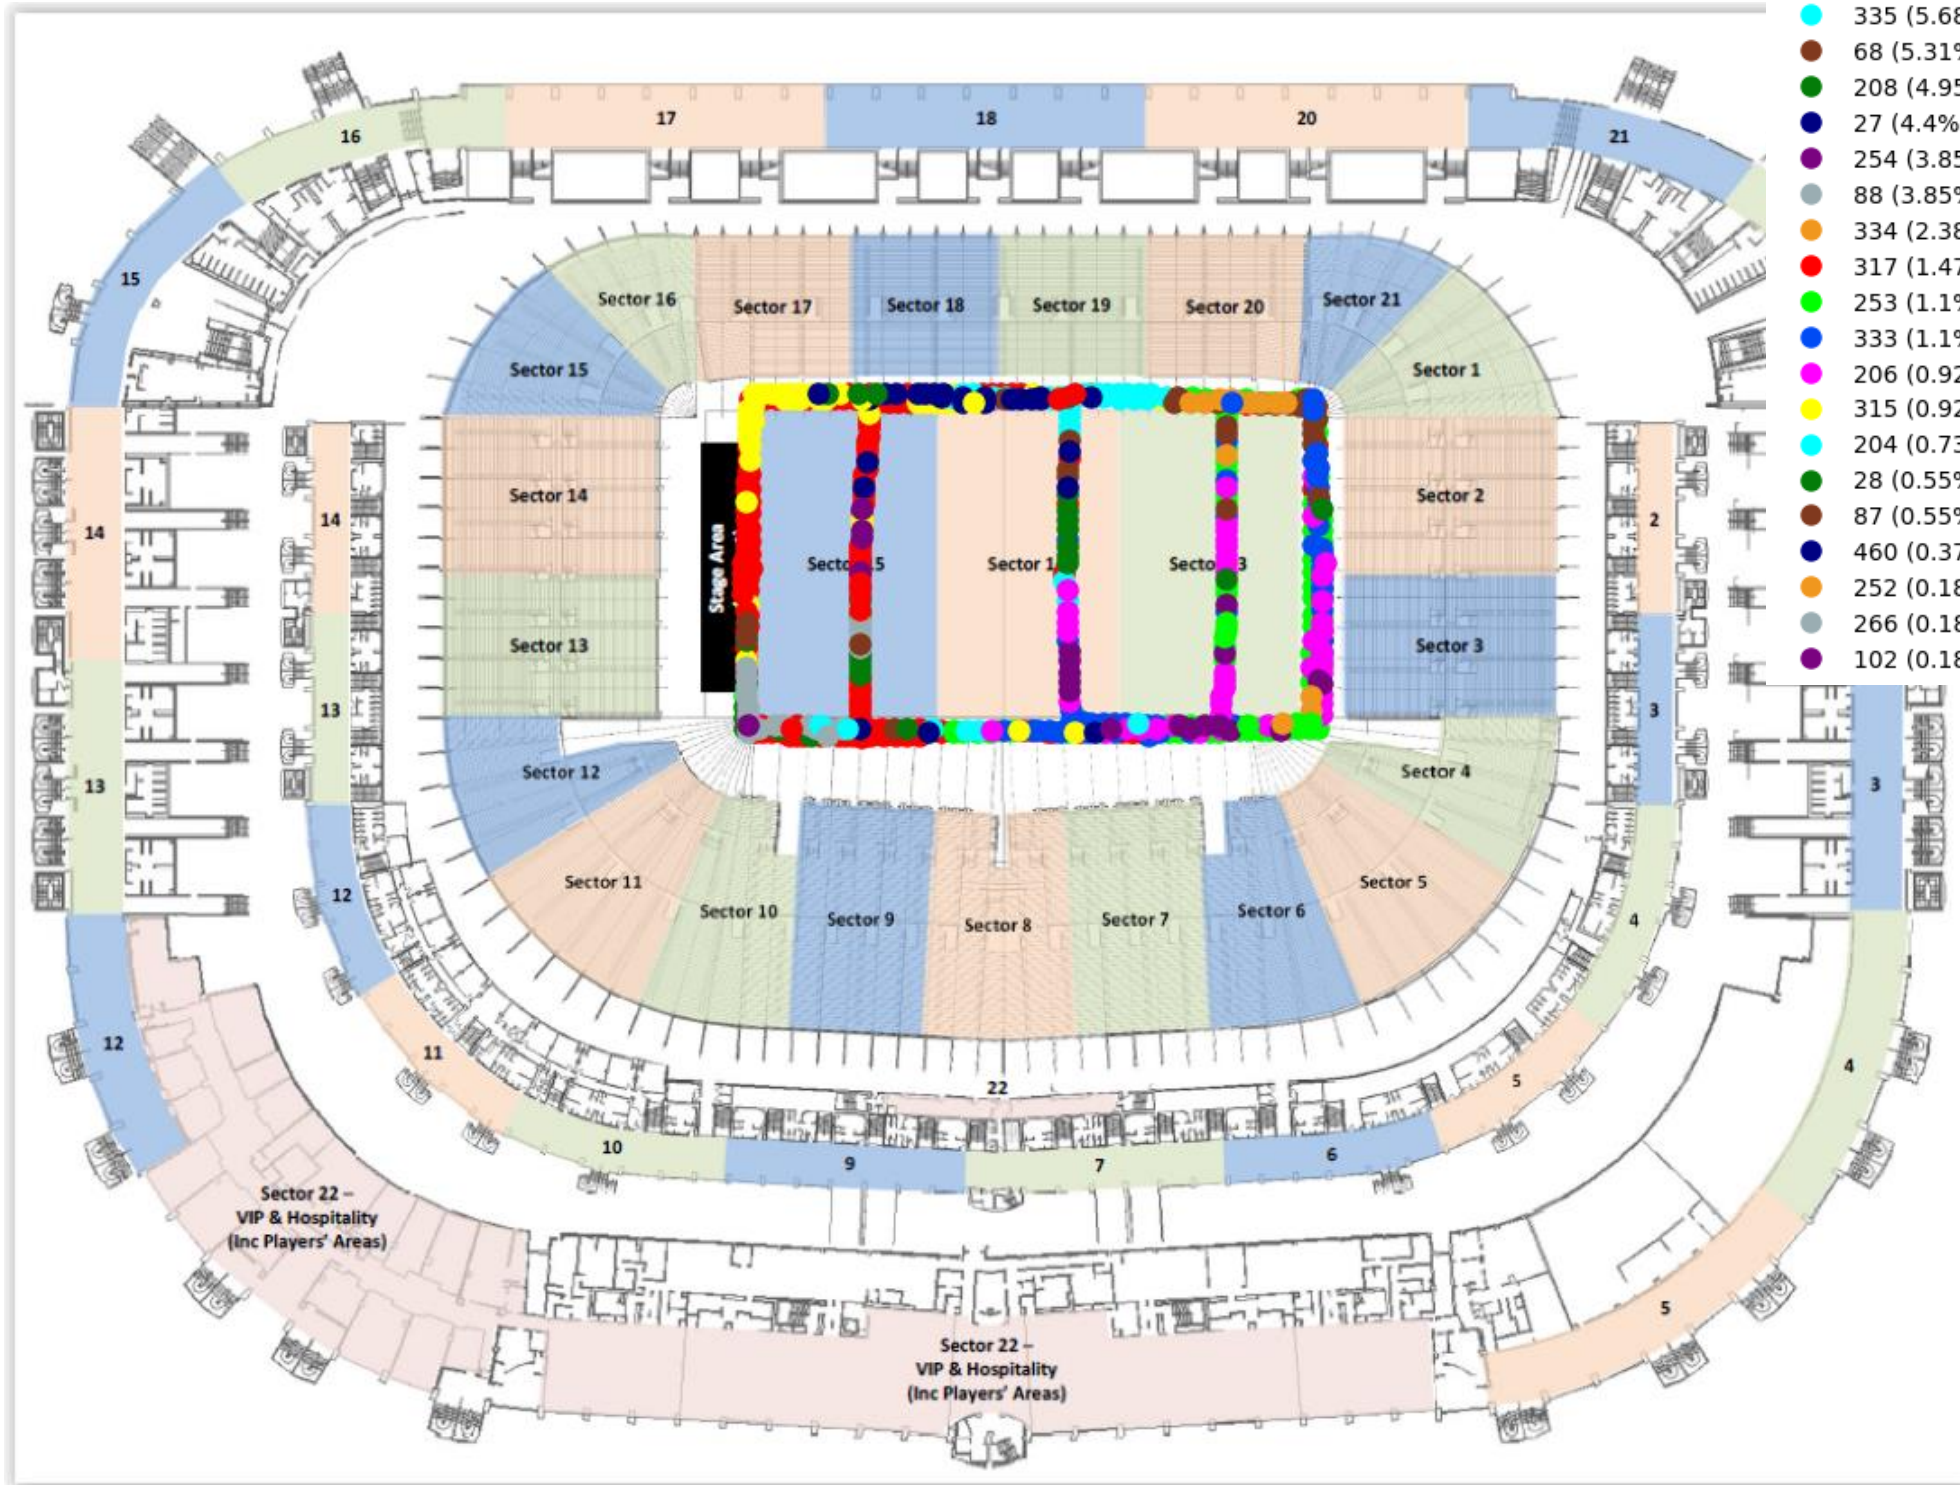


Page Title
 Pitch:
 L1800 Channel 1226 PCI BestServer

Drawing Title
MURRAYFIELD STADIUM

Site Address
 BT Murrayfield Stadium
 RoseburnSt,
 Edinburgh
 EH12 5PJ

Drawn By:	Metricell - Metricell Consulting
Checked:	FR
Revision:	V0.5
Date:	24/02/2023
Visit Date:	
Page No:	62

Drawing History		
Revision	Description	Date

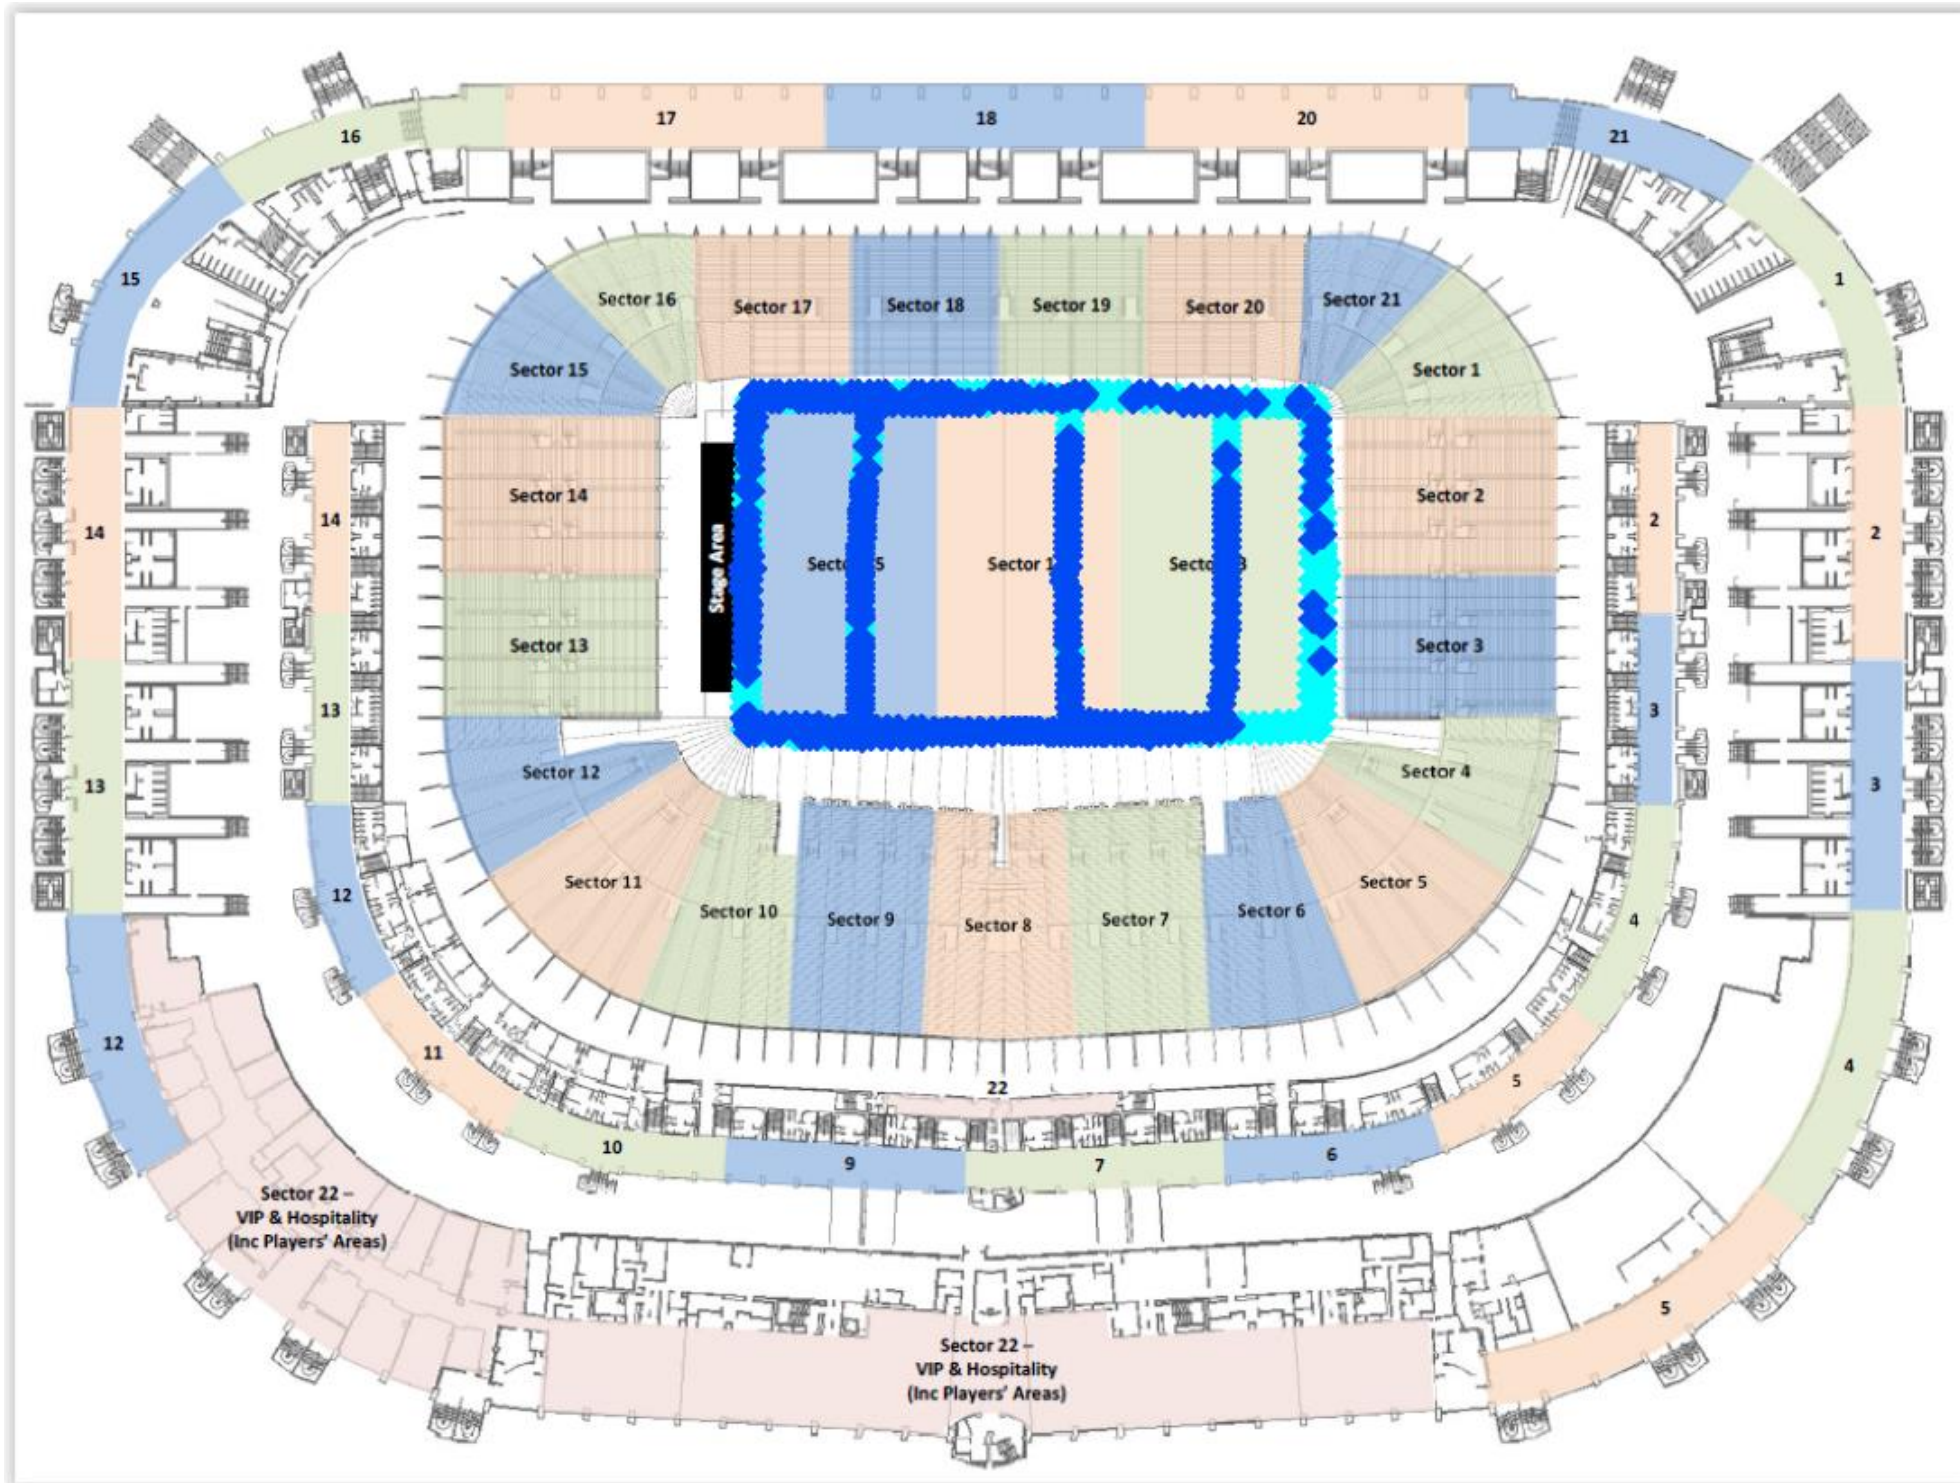

Ref Signal - Received Power Thresholds

- >= -65 (0.0%)
- < -65 and >= -75 (0.0%)
- < -75 and >= -85 (35.59%)
- < -85 and >= -95 (64.41%)
- < -95 and >= -105 (0.0%)
- < -105 and >= -110 (0.0%)
- < -110 and >= -113 (0.0%)
- < -113 and >= -116 (0.0%)
- < -116 and >= -118 (0.0%)
- < -121 (0.0%)



Page Title

Pitch:
L2100 Channel 199 RSRP BestServer

Drawing Title

MURRAYFIELD STADIUM

Site Address

BT Murrayfield Stadium
RoseburnSt,
Edinburgh
EH12 5PJ

Drawn By: Metricell - Metricell Consulting

Checked: FR

Revision: V0.5


Date: 24/02/2023

Visit Date:

Page No: 63

Drawing History

Revision	Description	Date

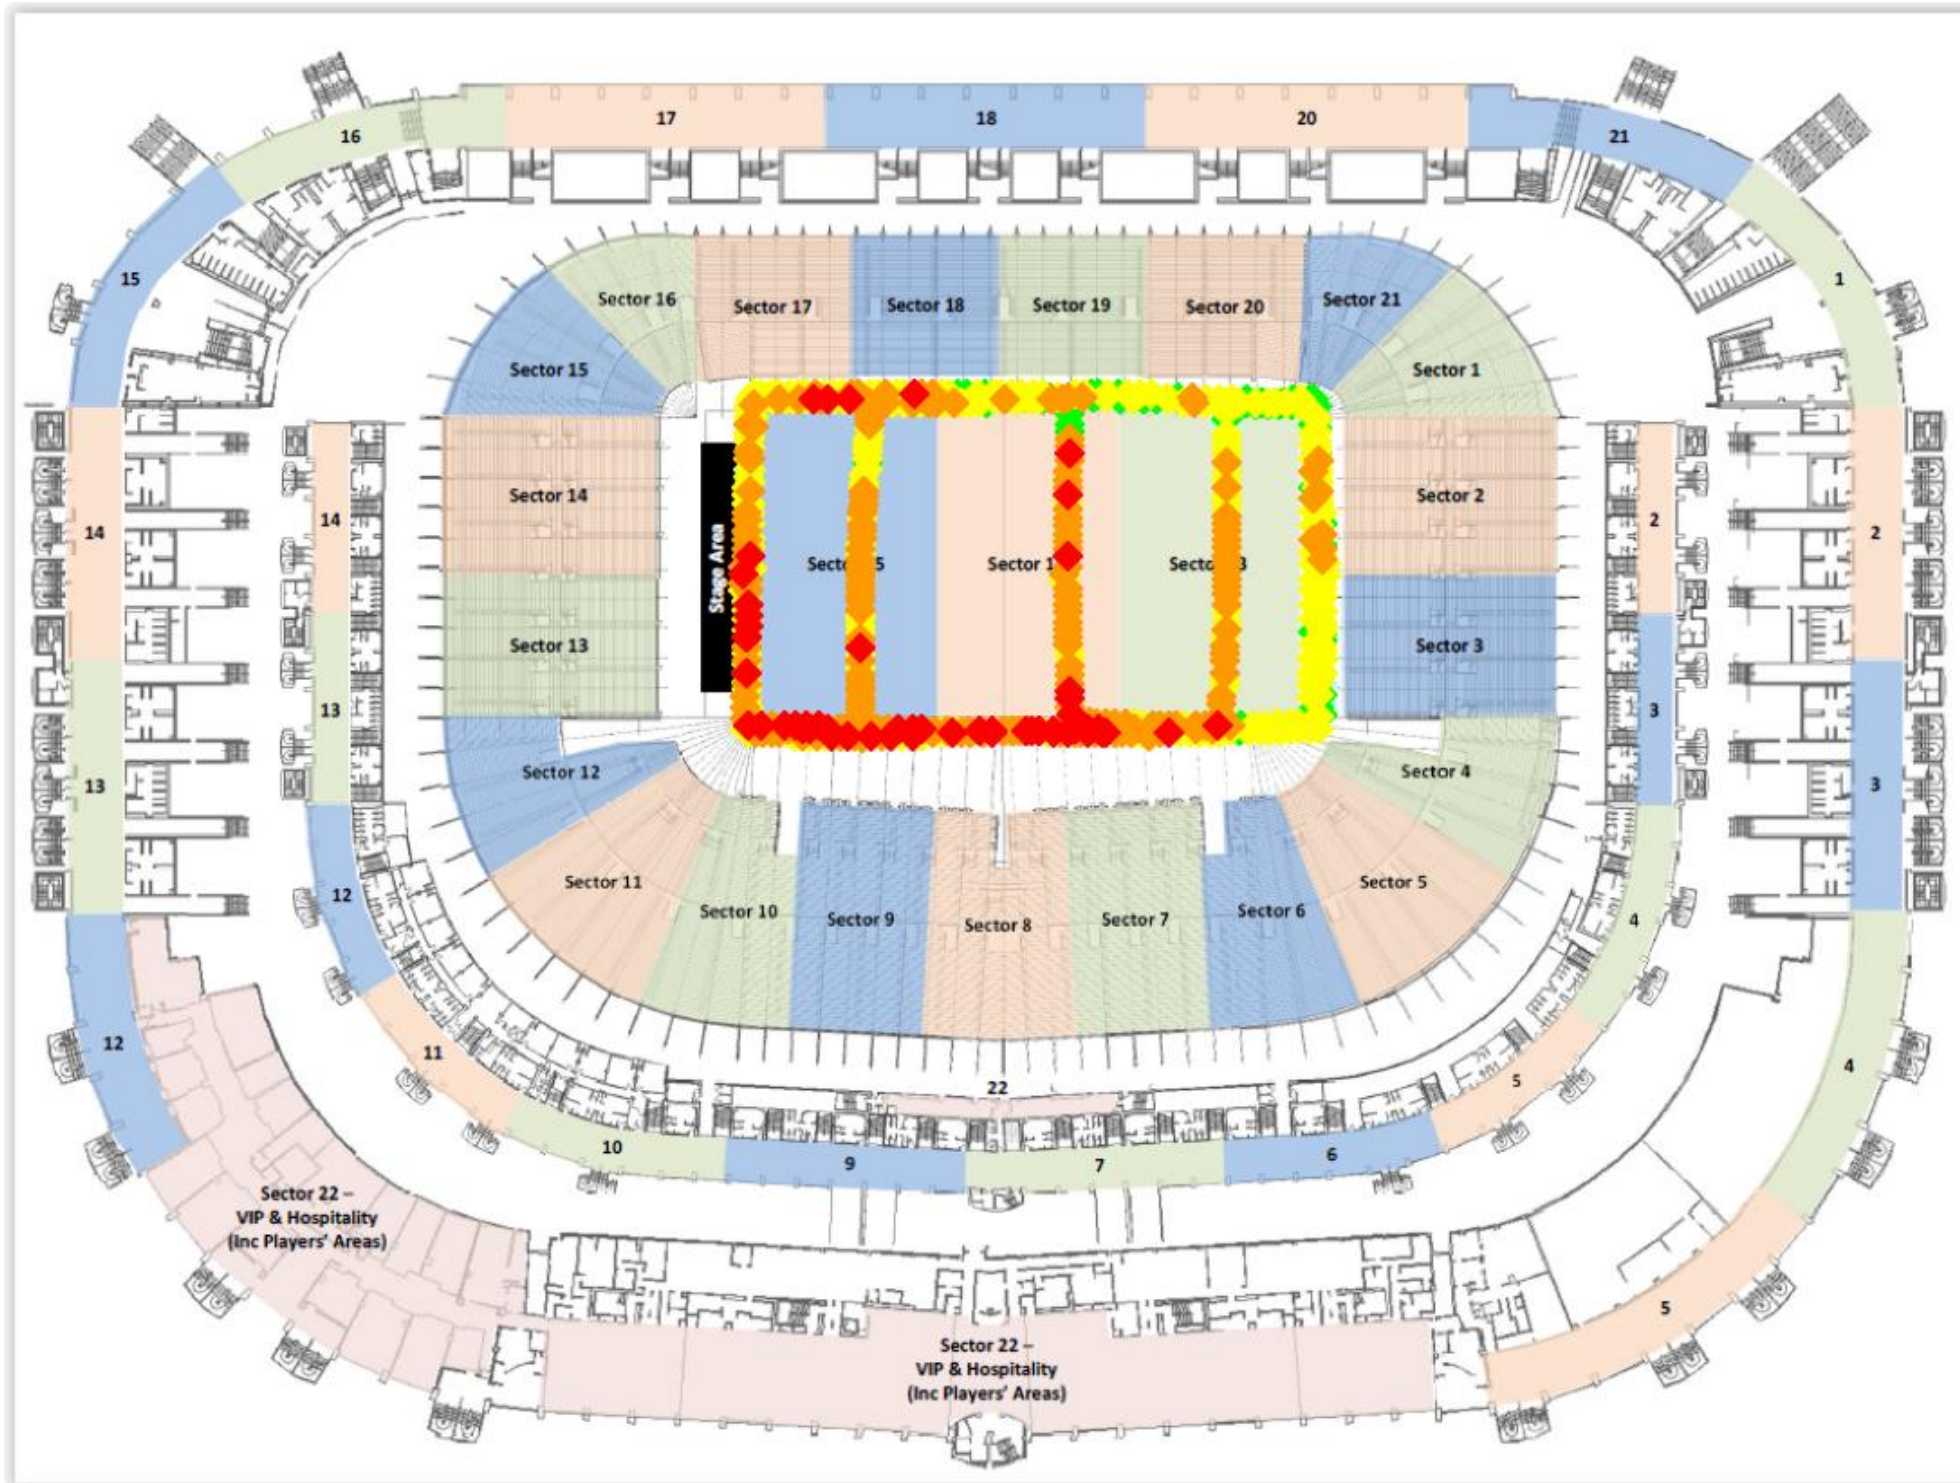

Ref Signal - Received Quality Thresholds

- ◆ ≥ -6 (0.68%)
- ◆ < -6 and ≥ -9 (12.03%)
- ◆ < -9 and ≥ -12 (43.05%)
- ◆ < -12 and ≥ -15 (35.08%)
- ◆ < -15 (9.32%)

telent



Page Title

Pitch:
L2100 Channel 199 RSRQ BestServer

Drawing Title

MURRAYFIELD STADIUM

Site Address

BT Murrayfield Stadium
RoseburnSt,
Edinburgh
EH12 5PJ

Drawn By: Metricell - Metricell Consulting

Checked: FR

Revision: V0.5


Date: 24/02/2023

Visit Date:

Page No: 64

Drawing History

Revision	Description	Date

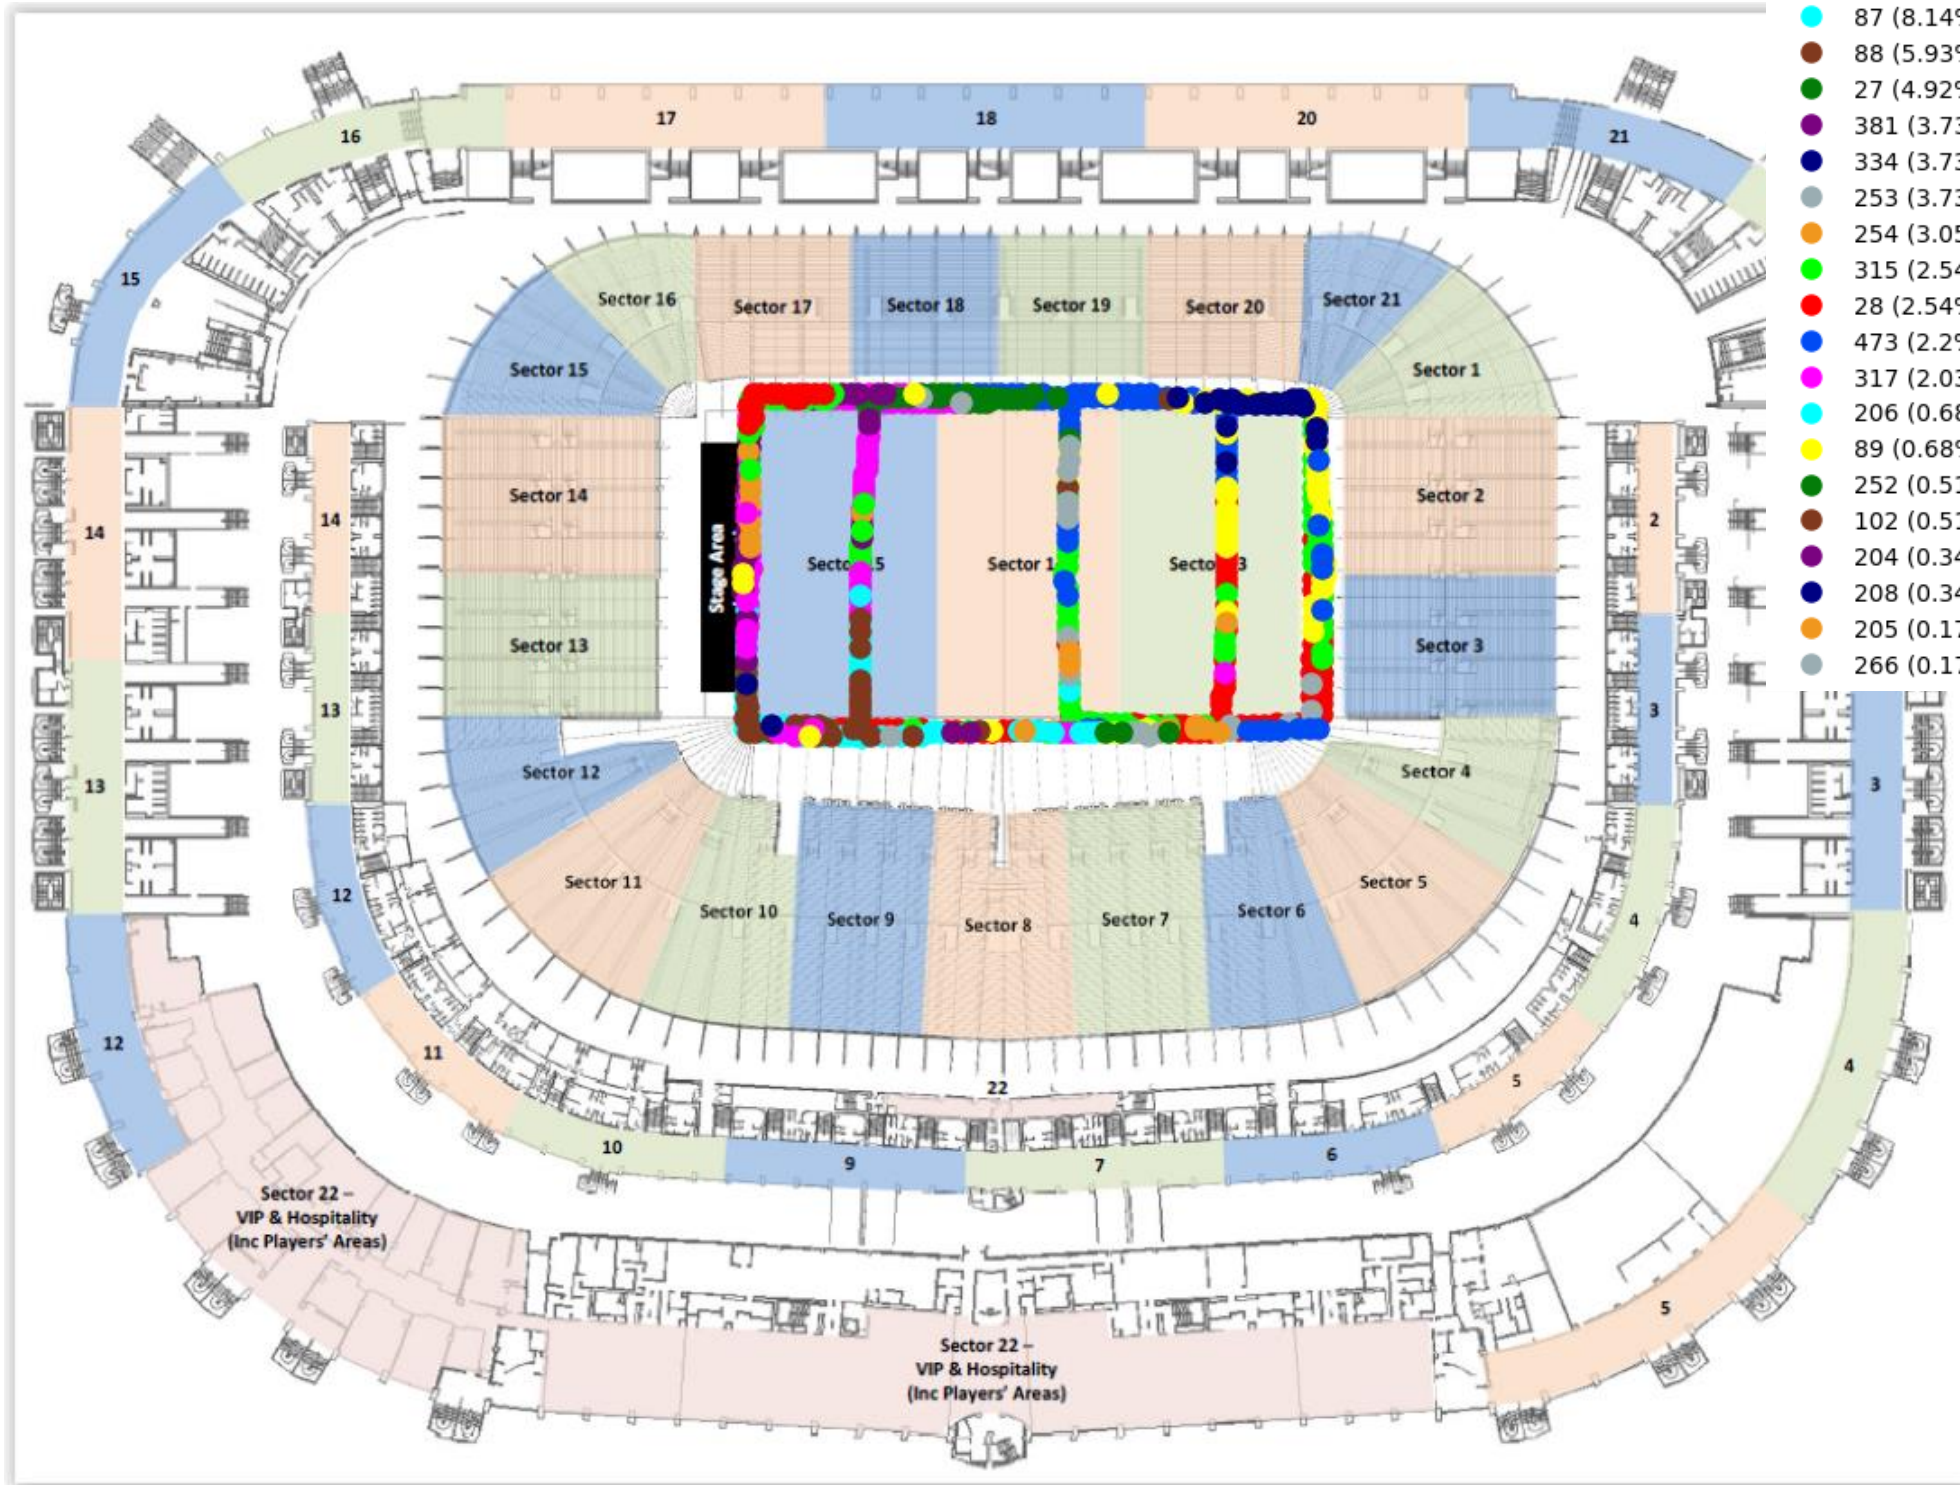

Cell ID Breakdown

- 66 (13.73%)
- 67 (11.19%)
- 335 (10.85%)
- 316 (9.49%)
- 68 (8.81%)
- 87 (8.14%)
- 88 (5.93%)
- 27 (4.92%)
- 381 (3.73%)
- 334 (3.73%)
- 253 (3.73%)
- 254 (3.05%)
- 315 (2.54%)
- 28 (2.54%)
- 473 (2.2%)
- 317 (2.03%)
- 206 (0.68%)
- 89 (0.68%)
- 252 (0.51%)
- 102 (0.51%)
- 204 (0.34%)
- 208 (0.34%)
- 205 (0.17%)
- 266 (0.17%)



Page Title

Pitch:
L2100 Channel 199 PCI BestServer

Drawing Title

MURRAYFIELD STADIUM

Site Address

BT Murrayfield Stadium
RoseburnSt,
Edinburgh
EH12 5PJ

Drawn By: Metricell - Metricell Consulting

Checked: FR

Revision: V0.5


Date: 24/02/2023

Visit Date:

Page No: 65

Drawing History

Revision	Description	Date

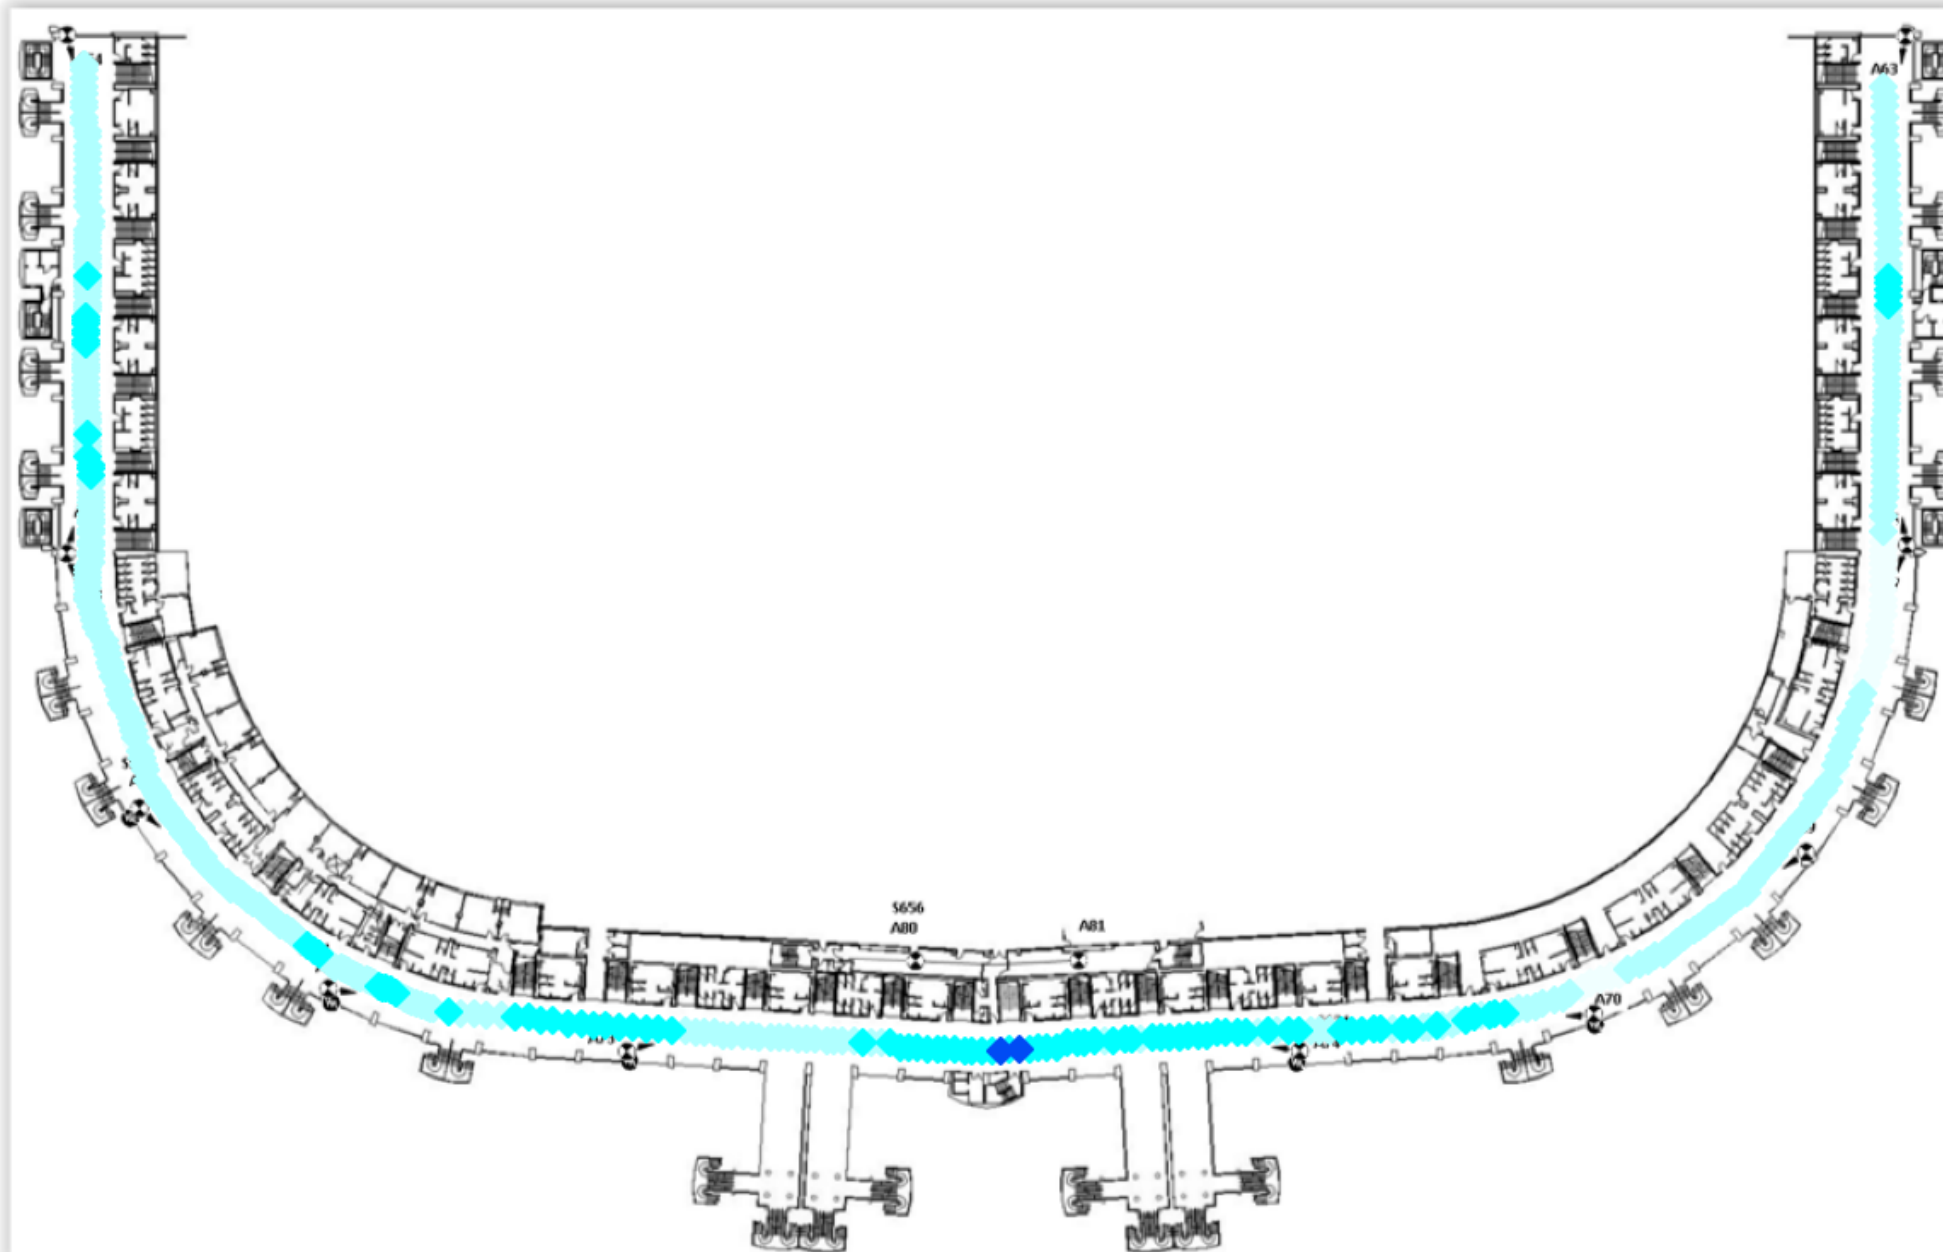

Ref Signal - Received Power Thresholds

- >= -65 (6.03%)
- < -65 and >= -75 (72.16%)
- < -75 and >= -85 (21.35%)
- < -85 and >= -95 (0.46%)
- < -95 and >= -105 (0.0%)
- < -105 and >= -110 (0.0%)
- < -110 and >= -113 (0.0%)
- < -113 and >= -116 (0.0%)
- < -116 and >= -118 (0.0%)
- < -118 and >= -121 (0.0%)



Page Title

UC:
L800 Channel 6400 RSRP BestServer

Drawing Title

MURRAYFIELD STADIUM

Site Address

BT Murrayfield Stadium
RoseburnSt,
Edinburgh
EH12 5PJ

Drawn By: Metricell - Metricell Consulting

Checked: FR

Revision: V0.5


Date: 24/02/2023

Visit Date:

Page No: 66

Drawing History

Revision	Description	Date

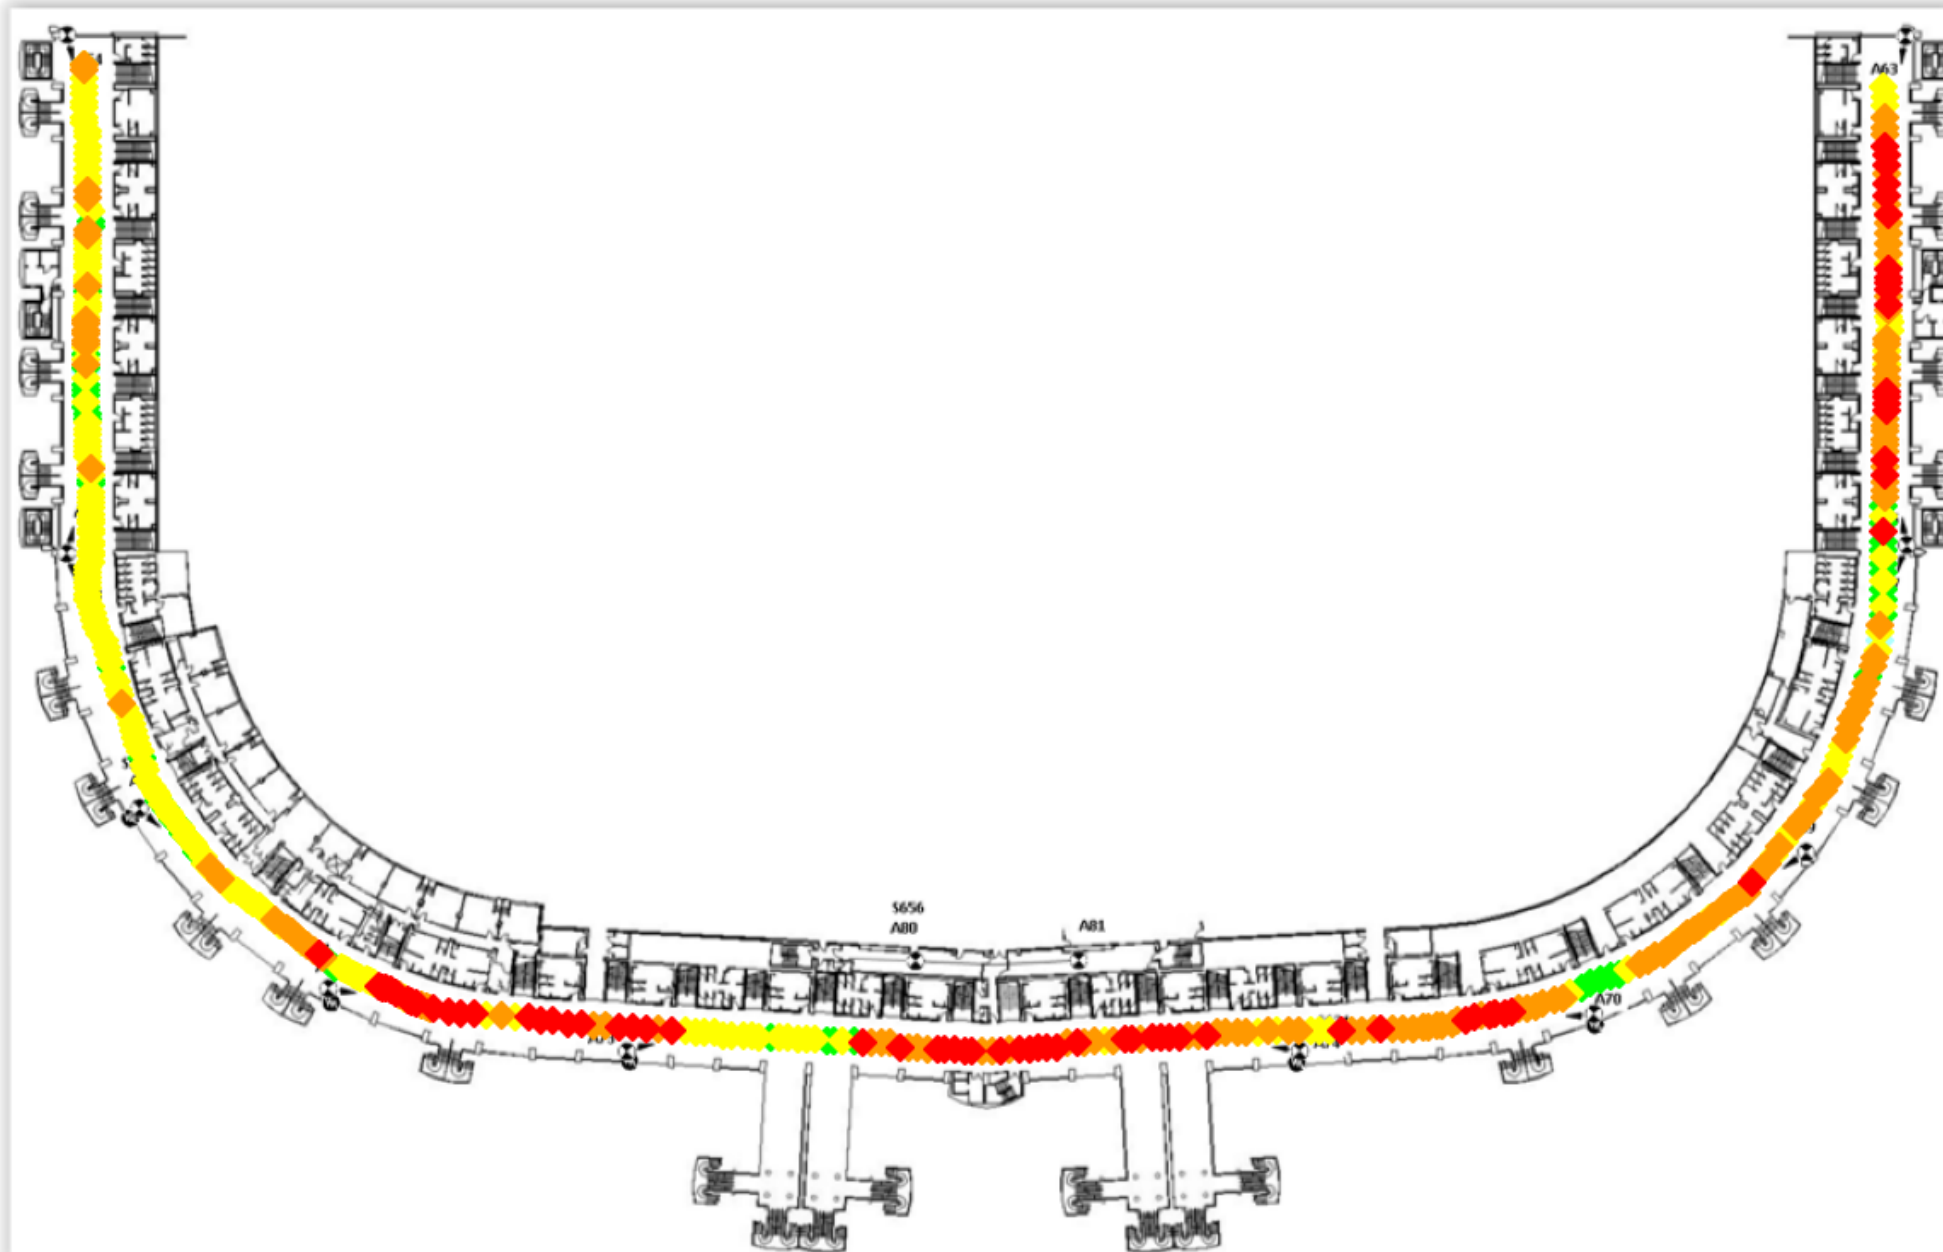

Ref Signal - Received Quality Thresholds

- ◆ ≥ -6 (0.46%)
- ◆ < -6 and ≥ -9 (9.98%)
- ◆ < -9 and ≥ -12 (41.3%)
- ◆ < -12 and ≥ -15 (32.48%)
- ◆ < -15 (16.24%)



Page Title

UC:
L800 Channel 6400 RSRQ BestServer

Drawing Title

MURRAYFIELD STADIUM

Site Address

BT Murrayfield Stadium
RoseburnSt,
Edinburgh
EH12 5PJ

Drawn By: Metricell - Metricell Consulting

Checked: FR

Revision: V0.5

Date: 24/02/2023

Visit Date:


Page No: 67

Drawing History

Revision	Description	Date

Cell ID Breakdown

- 382 (24.83%)
- 471 (23.2%)
- 473 (9.28%)
- 381 (7.66%)
- 89 (6.26%)
- 204 (6.03%)
- 192 (4.64%)
- 87 (3.71%)
- 206 (3.25%)
- 187 (3.25%)
- 252 (2.55%)
- 266 (1.86%)
- 305 (0.93%)
- 317 (0.7%)
- 66 (0.46%)
- 222 (0.46%)
- 88 (0.46%)
- 316 (0.46%)

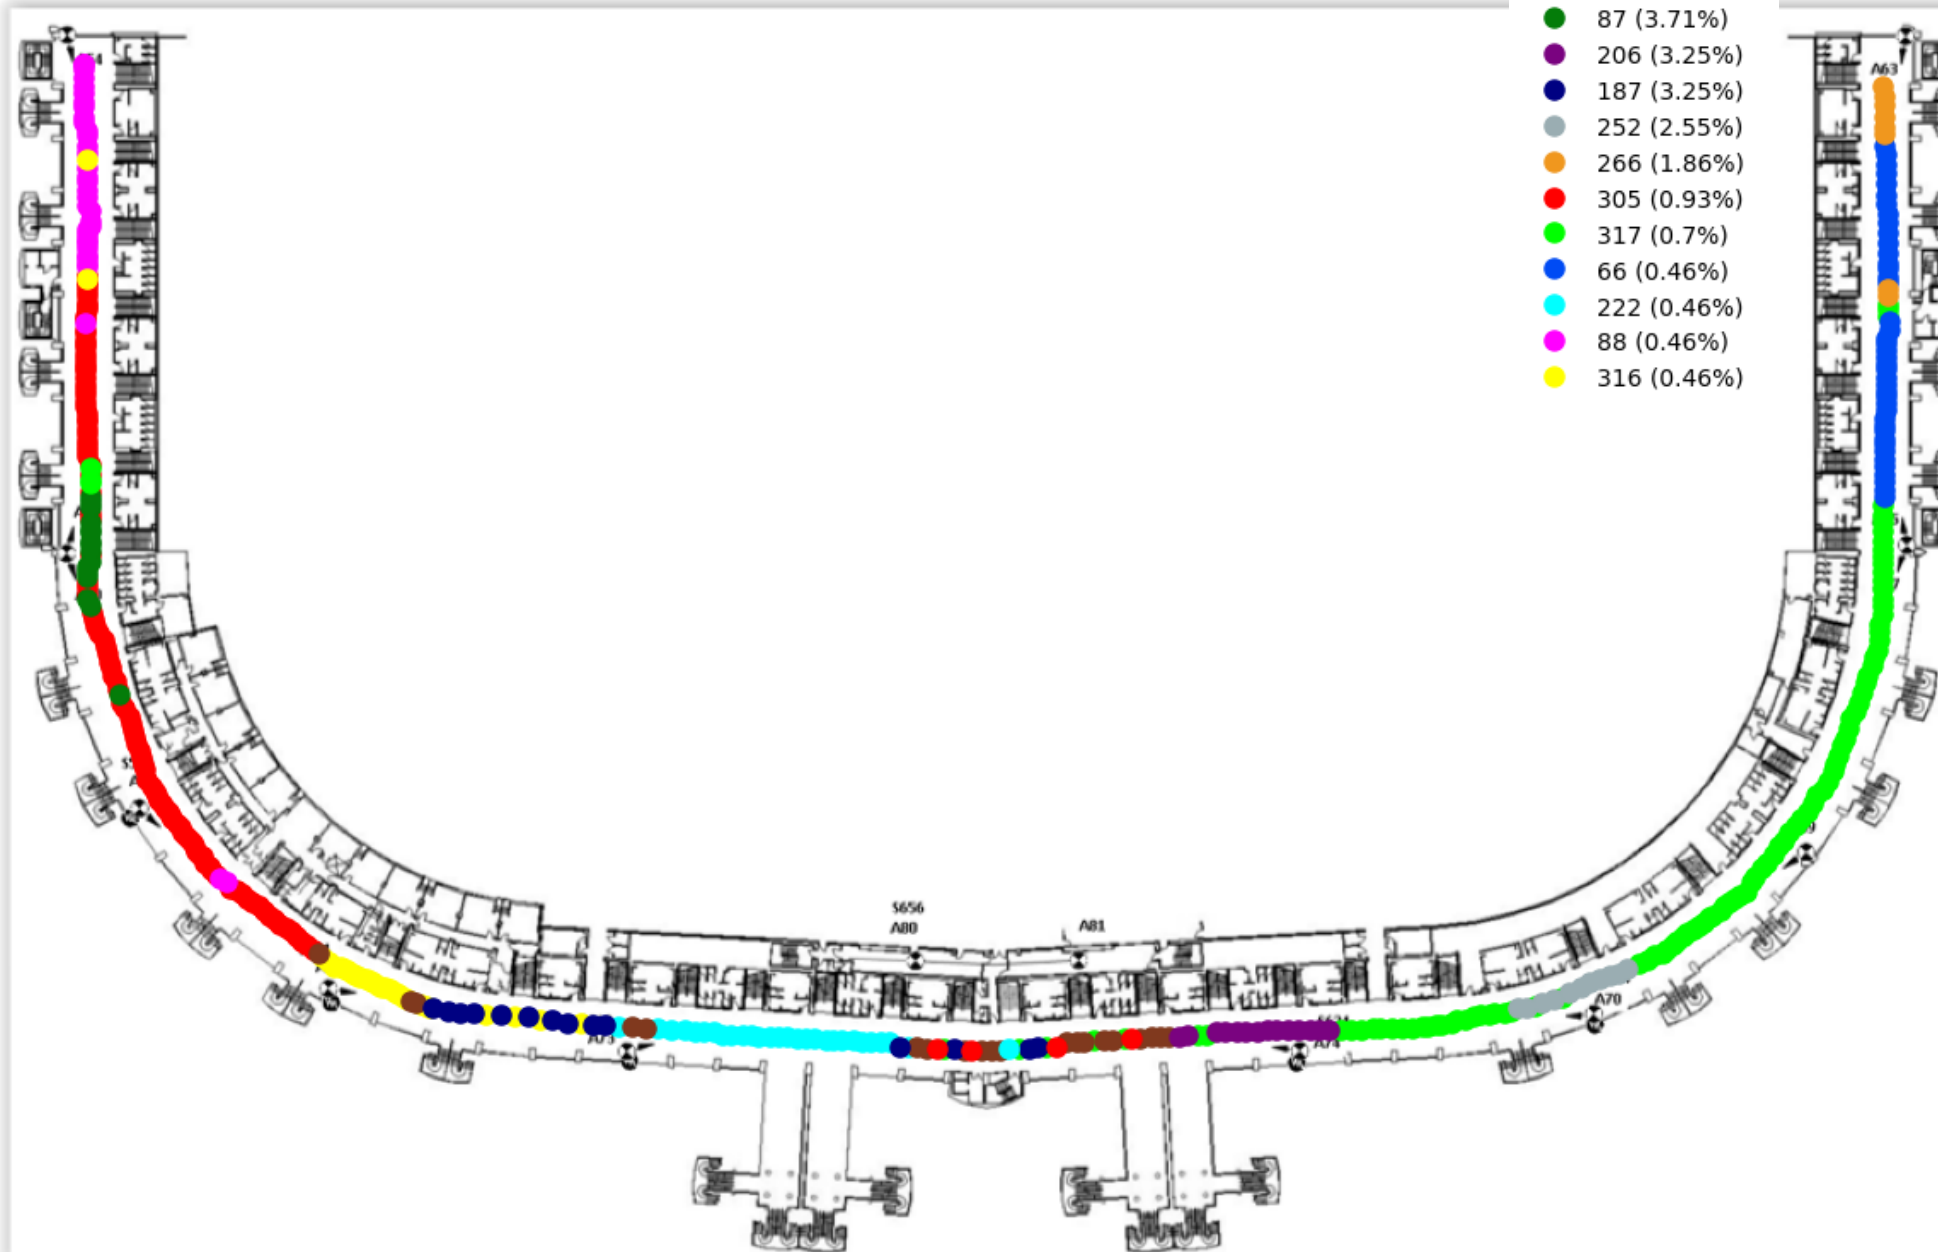

Page Title

UC:
L800 Channel 6400 PCI BestServer

Drawing Title

MURRAYFIELD STADIUM

Site Address

BT Murrayfield Stadium
RoseburnSt,
Edinburgh
EH12 5PJ

Drawn By: Metricell - Metricell Consulting

Checked: FR

Revision: V0.5


Date: 24/02/2023

Visit Date:

Page No: 68

Drawing History

Revision	Description	Date

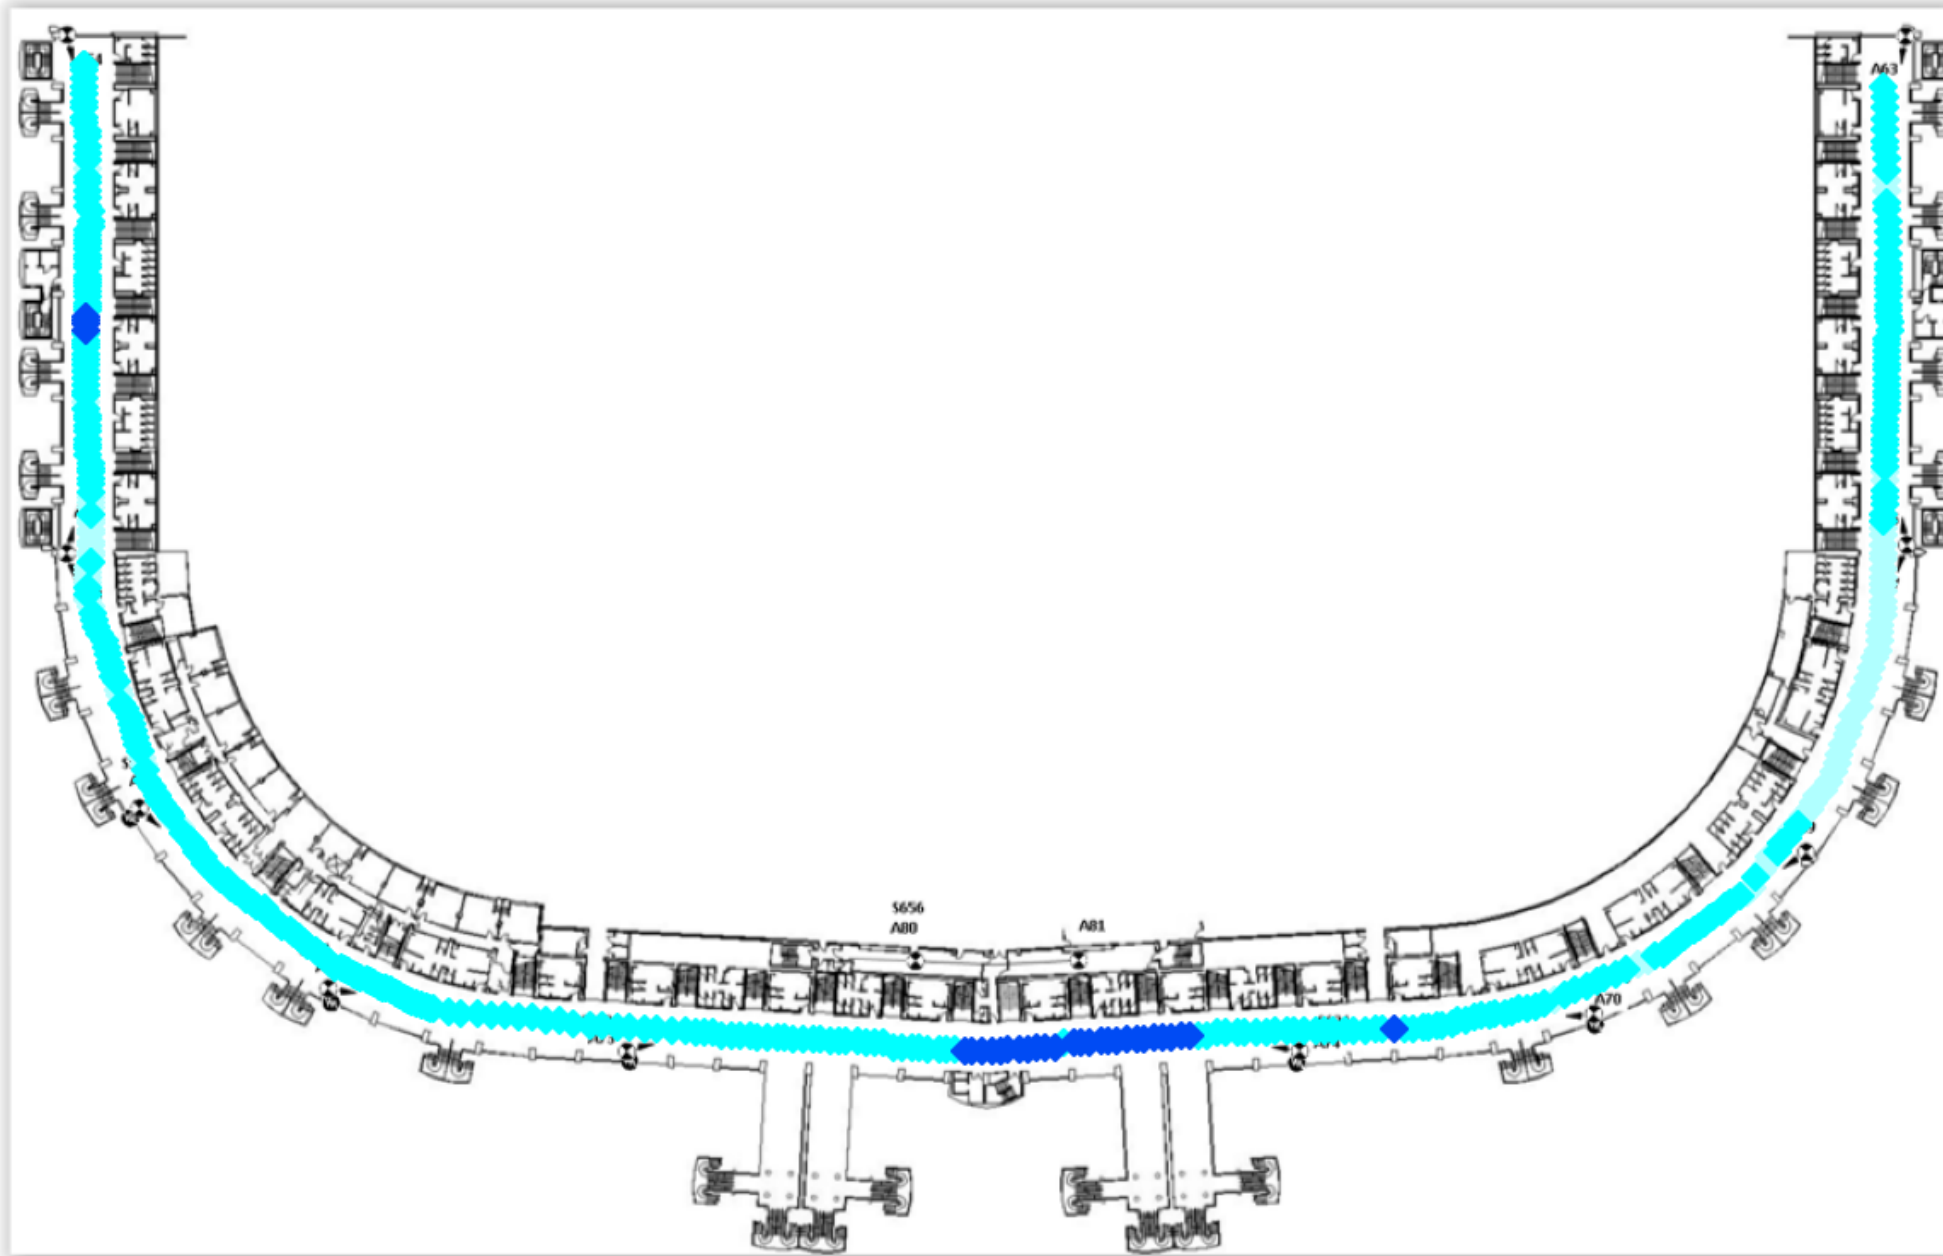

Ref Signal - Received Power Thresholds

- >= -65 (0.0%)
- < -65 and >= -75 (18.06%)
- < -75 and >= -85 (75.0%)
- < -85 and >= -95 (6.94%)
- < -95 and >= -105 (0.0%)
- < -105 and >= -110 (0.0%)
- < -110 and >= -113 (0.0%)
- < -113 and >= -116 (0.0%)
- < -116 and >= -118 (0.0%)
- < -118 and >= -121 (0.0%)
- < -121 (0.0%)



Page Title

UC:
L1800 Channel 1226 RSRP BestServer

Drawing Title

MURRAYFIELD STADIUM

Site Address

BT Murrayfield Stadium
RoseburnSt,
Edinburgh
EH12 5PJ

Drawn By: Metricell - Metricell Consulting

Checked: FR

Revision: V0.5


Date: 24/02/2023

Visit Date:

Page No: 69

Drawing History

Revision	Description	Date

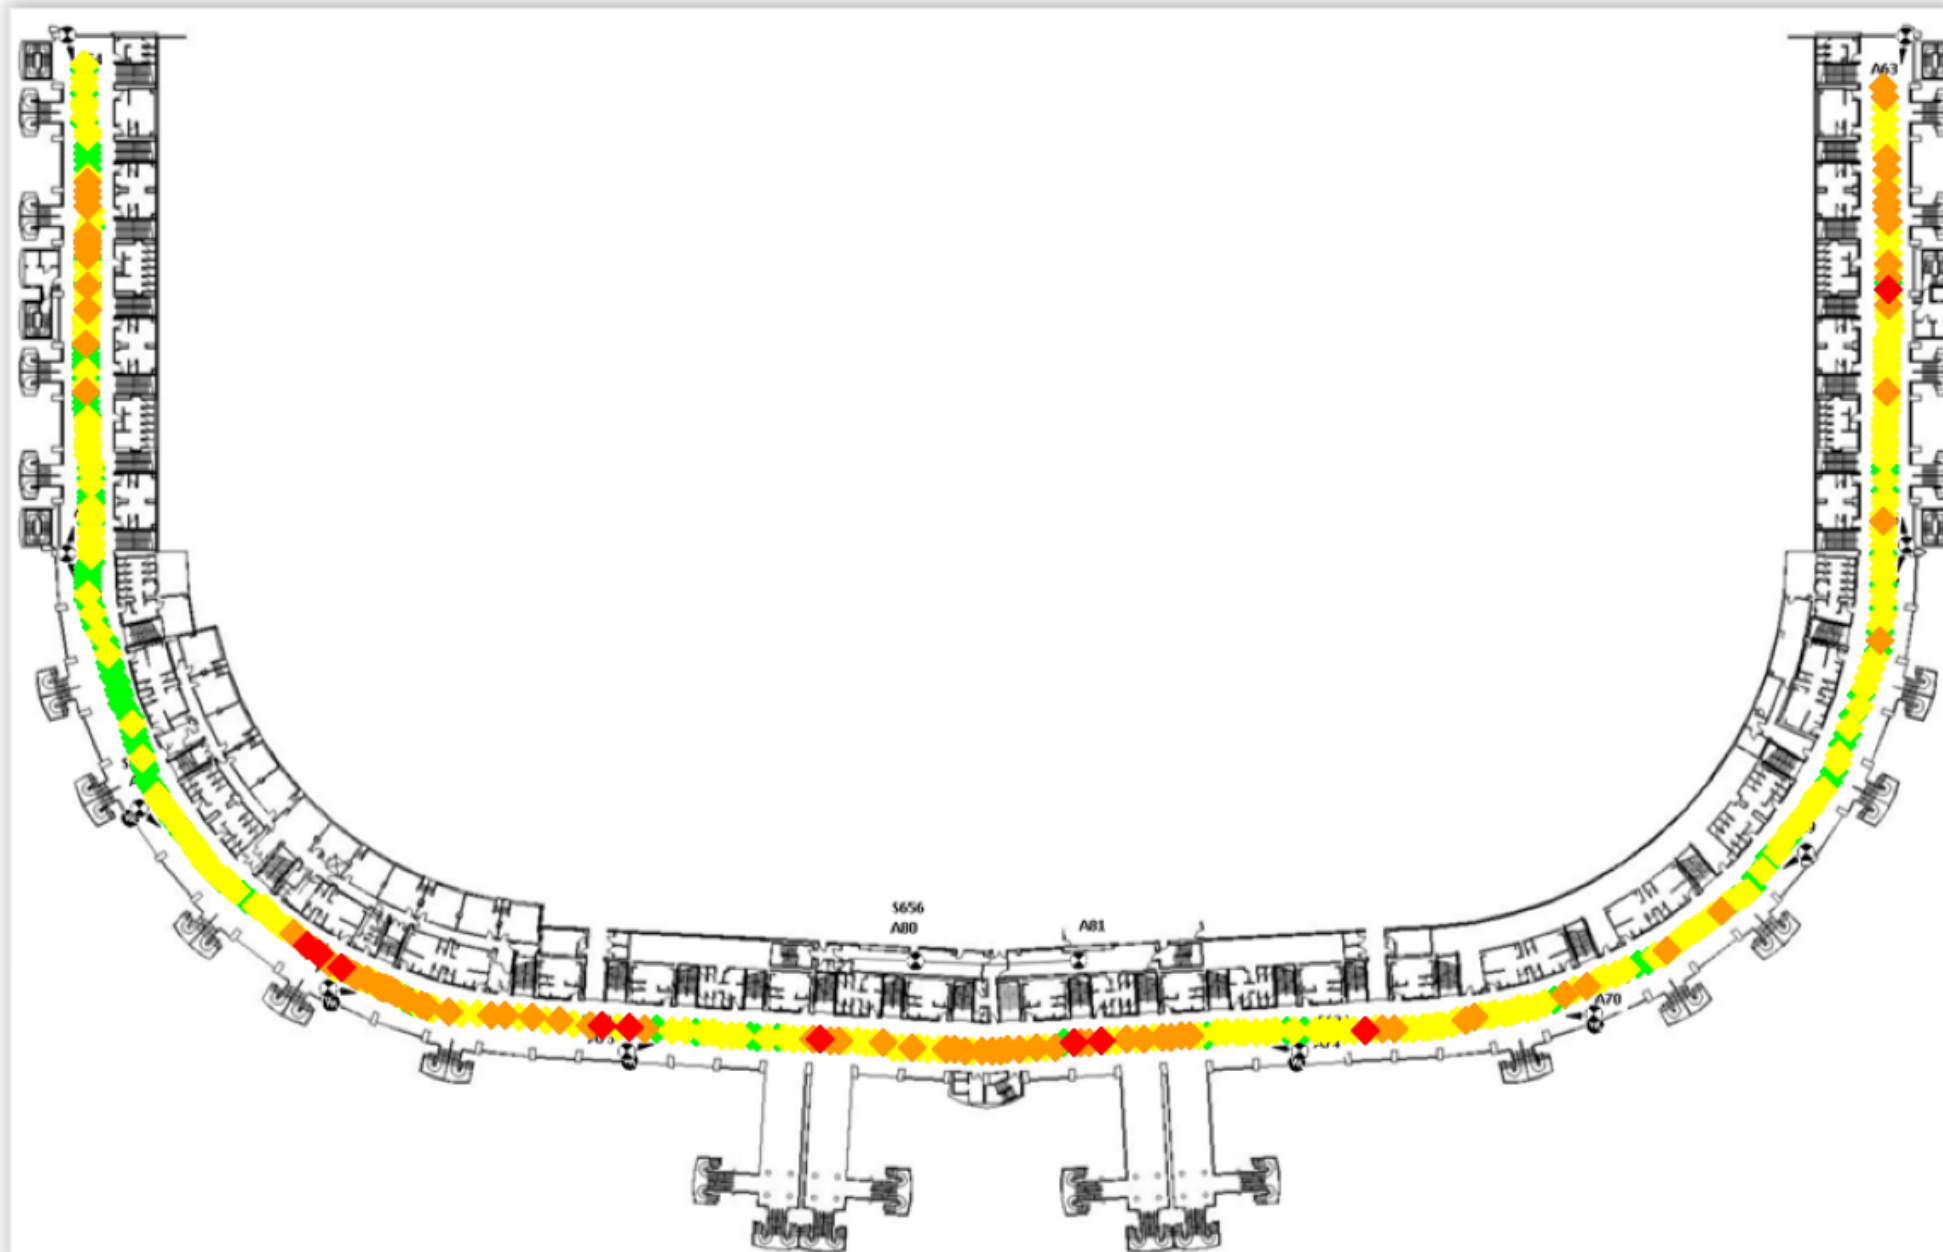

Ref Signal - Received Quality Thresholds

- ◆ ≥ -6 (0.0%)
- ◆ < -6 and ≥ -9 (22.92%)
- ◆ < -9 and ≥ -12 (56.02%)
- ◆ < -12 and ≥ -15 (18.98%)
- ◆ < -15 (2.31%)



Page Title

UC:
L1800 Channel 1226 RSRQ BestServer

Drawing Title

MURRAYFIELD STADIUM

Site Address

BT Murrayfield Stadium
RoseburnSt,
Edinburgh
EH12 5PJ

Drawn By: Metricell - Metricell Consulting

Checked: FR

Revision: V0.5

Date: 24/02/2023

Visit Date:


Page No: 70

Drawing History

Revision	Description	Date

Cell ID Breakdown

- 471 (28.01%)
- 382 (22.69%)
- 187 (8.1%)
- 204 (6.94%)
- 473 (6.71%)
- 316 (5.79%)
- 206 (3.47%)
- 87 (3.24%)
- 305 (2.78%)
- 89 (2.78%)
- 88 (2.55%)
- 381 (1.85%)
- 208 (1.85%)
- 252 (1.39%)
- 67 (0.93%)
- 317 (0.69%)
- 66 (0.23%)

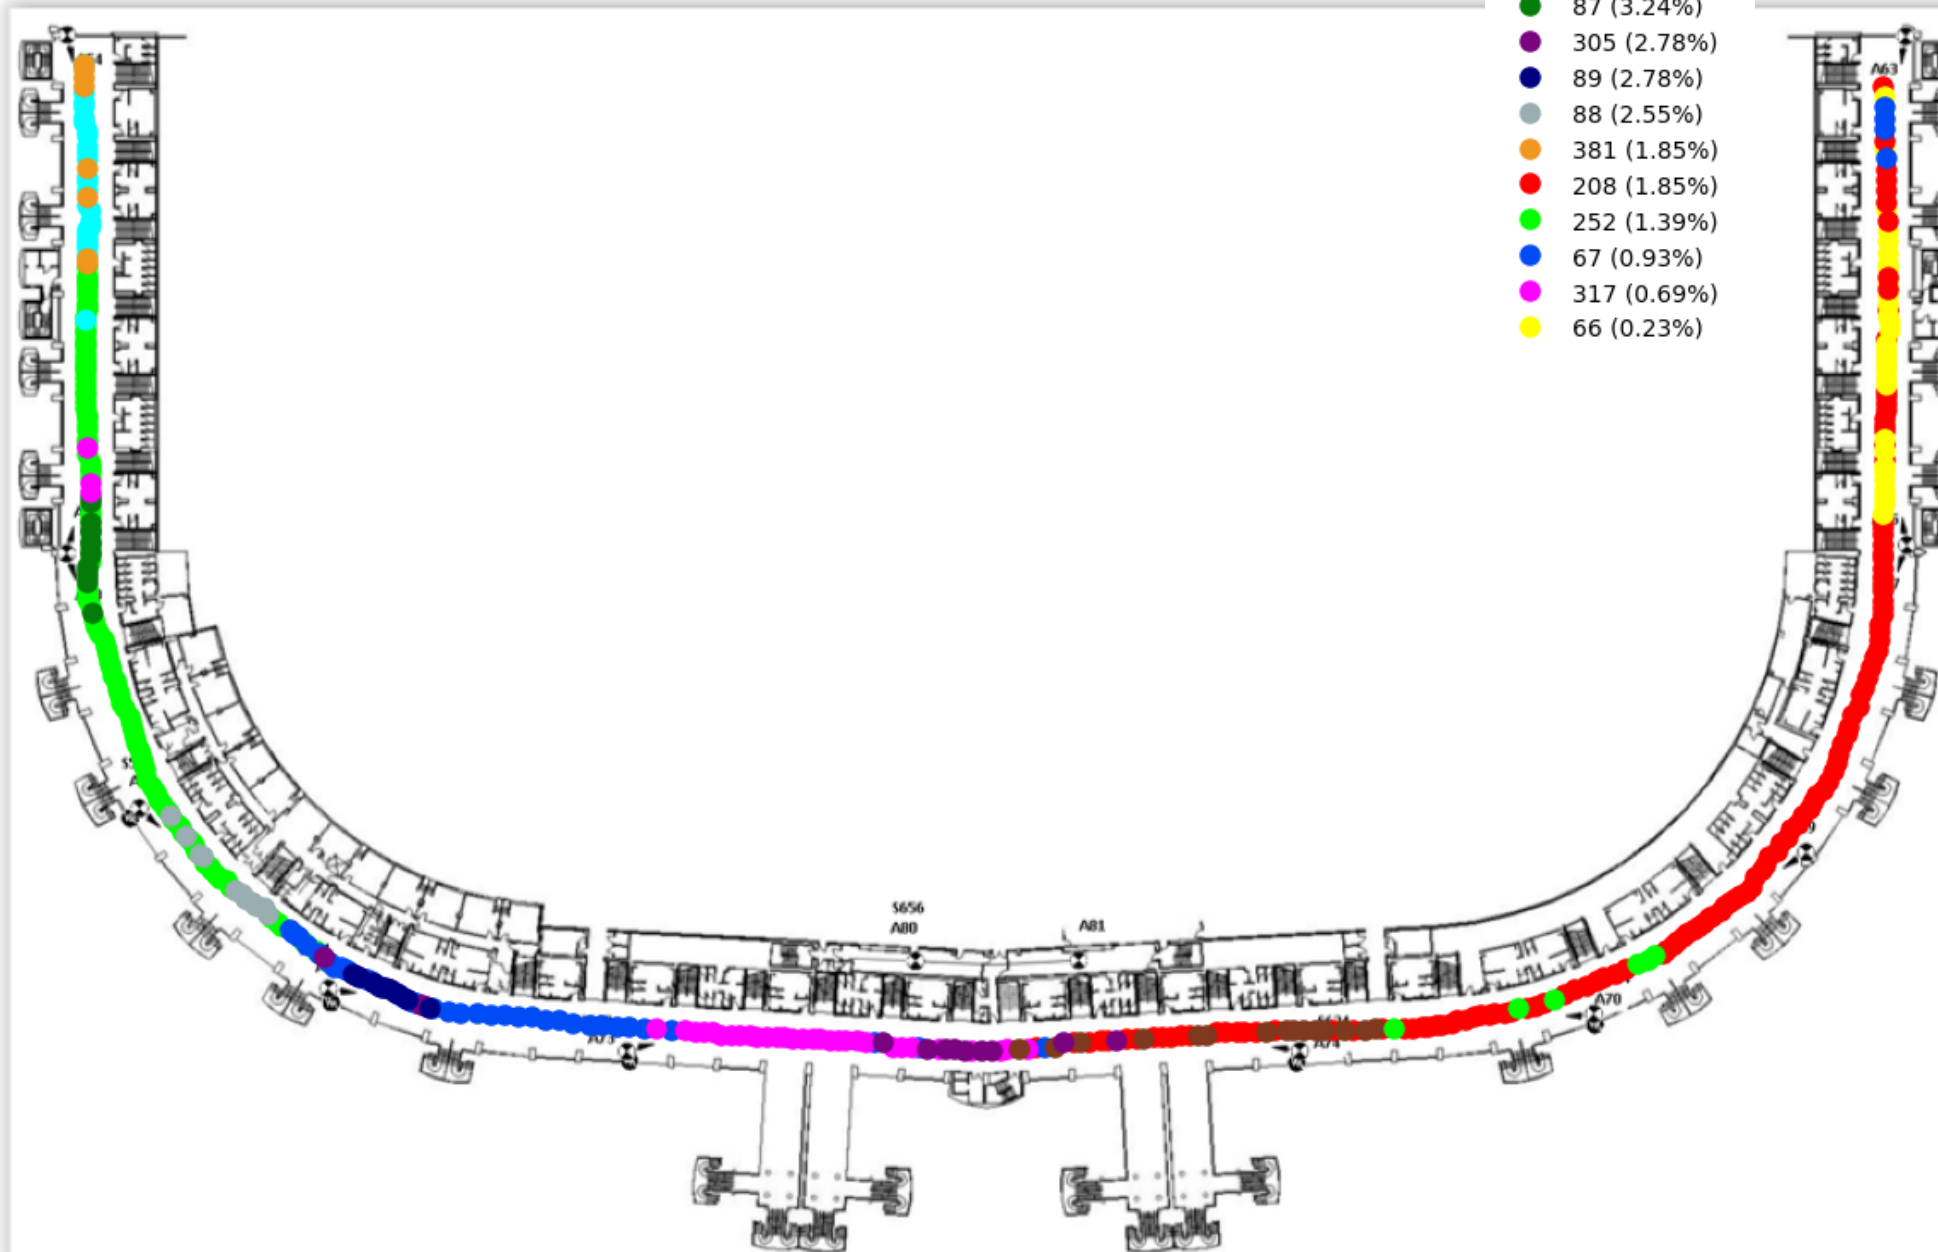

Page Title

UC:
L1800 Channel 1226 PCI BestServer

Drawing Title

MURRAYFIELD STADIUM

Site Address

BT Murrayfield Stadium
RoseburnSt,
Edinburgh
EH12 5PJ

Drawn By: Metricell - Metricell Consulting

Checked: FR

Revision: V0.5


Date: 24/02/2023

Visit Date:

Page No: 71

Drawing History

Revision	Description	Date

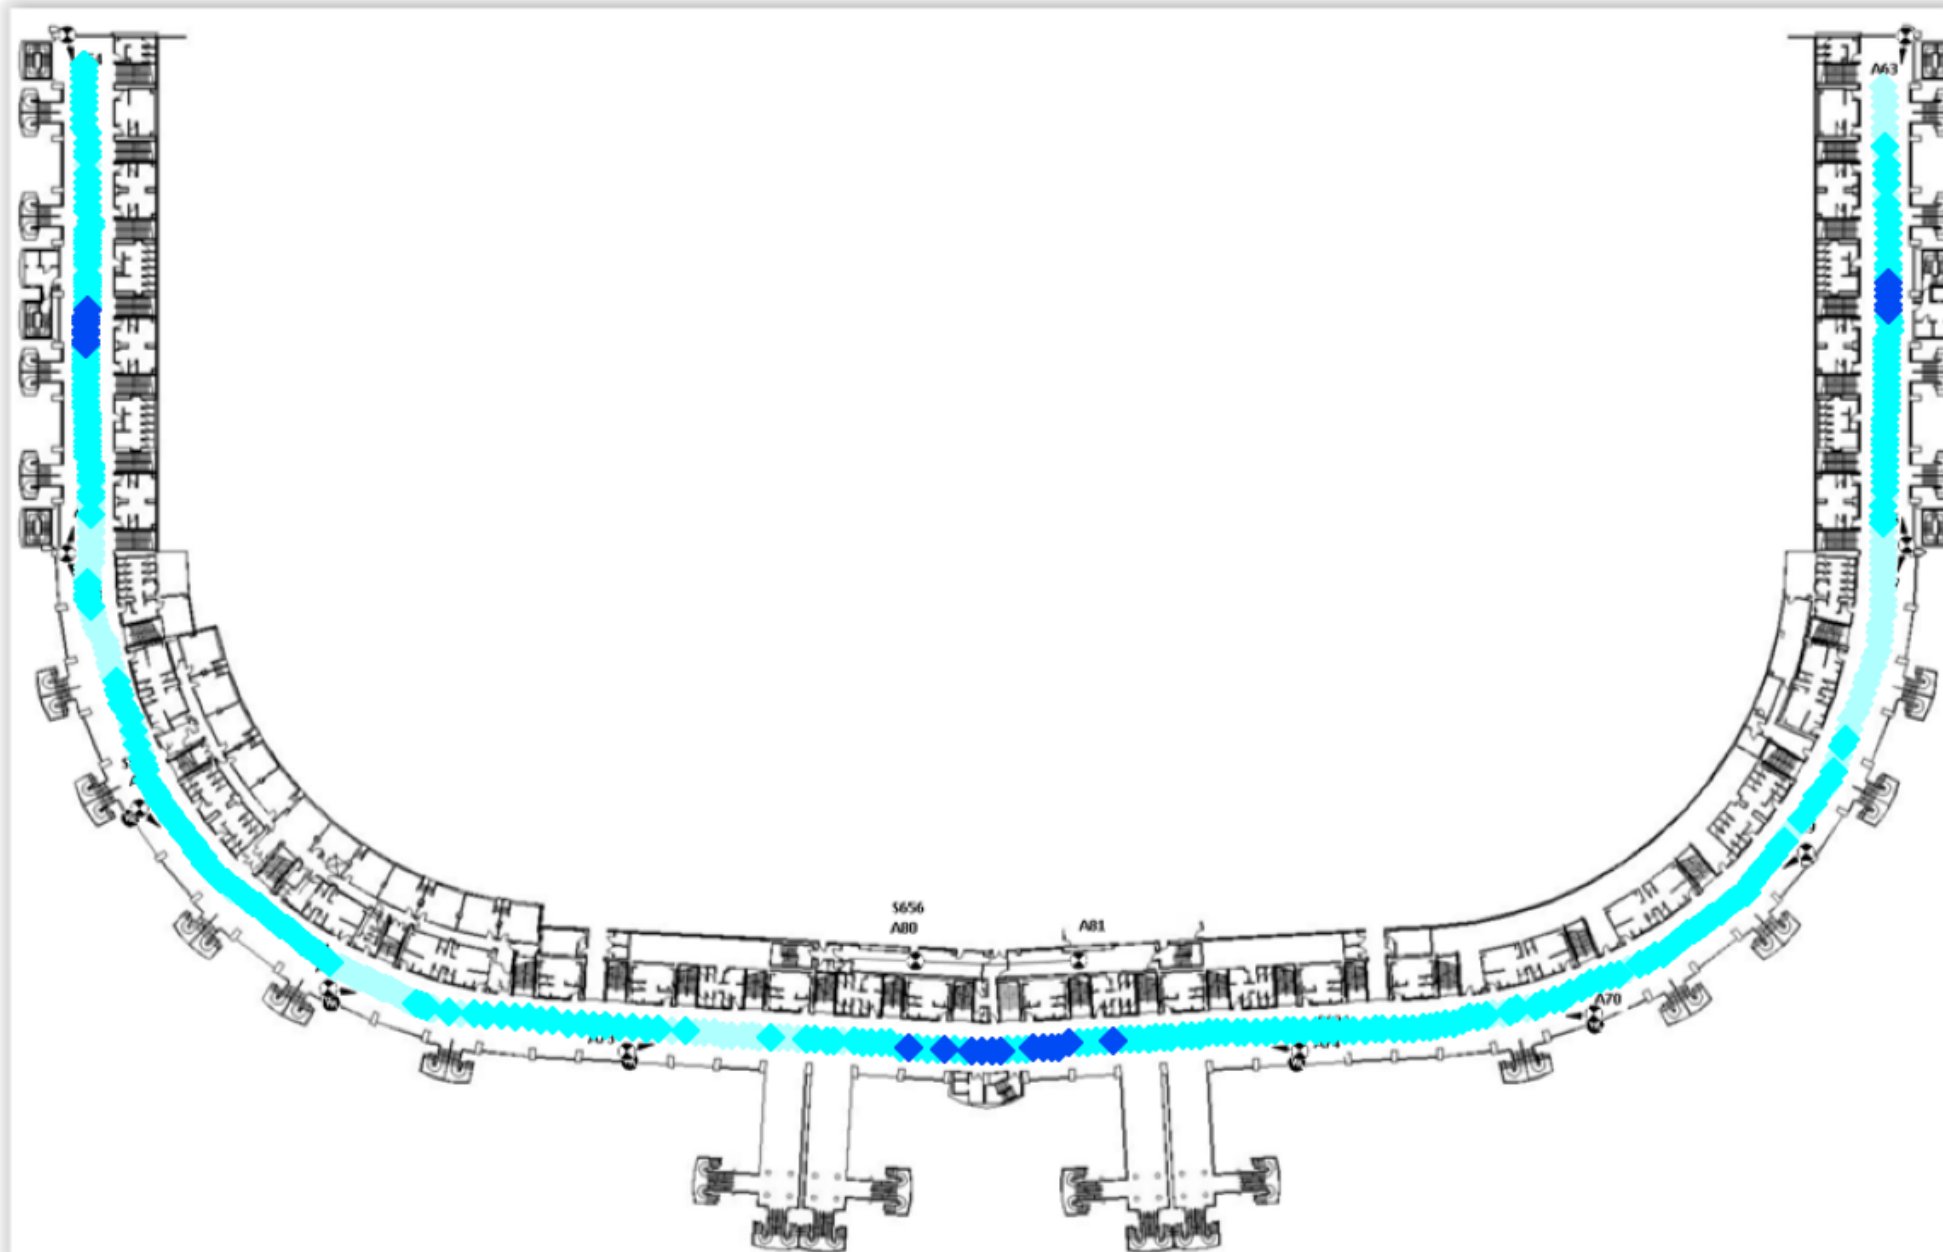

Ref Signal - Received Power Thresholds

- ◆ >= -65 (0.0%)
- ◆ < -65 and >= -75 (25.69%)
- ◆ < -75 and >= -85 (68.52%)
- ◆ < -85 and >= -95 (5.79%)
- ◆ < -95 and >= -105 (0.0%)
- ◆ < -105 and >= -110 (0.0%)
- ◆ < -110 and >= -113 (0.0%)
- ◆ < -113 and >= -116 (0.0%)
- ◆ < -116 and >= -118 (0.0%)
- ◆ < -118 and >= -121 (0.0%)
- ◆ < -121 (0.0%)



Page Title

UC:
L2100 Channel 199 RSRP BestServer

Drawing Title

MURRAYFIELD STADIUM

Site Address

BT Murrayfield Stadium
RoseburnSt,
Edinburgh
EH12 5PJ

Drawn By: Metricell - Metricell Consulting

Checked: FR

Revision: V0.5


Date: 24/02/2023

Visit Date:

Page No: 72

Drawing History

Revision	Description	Date

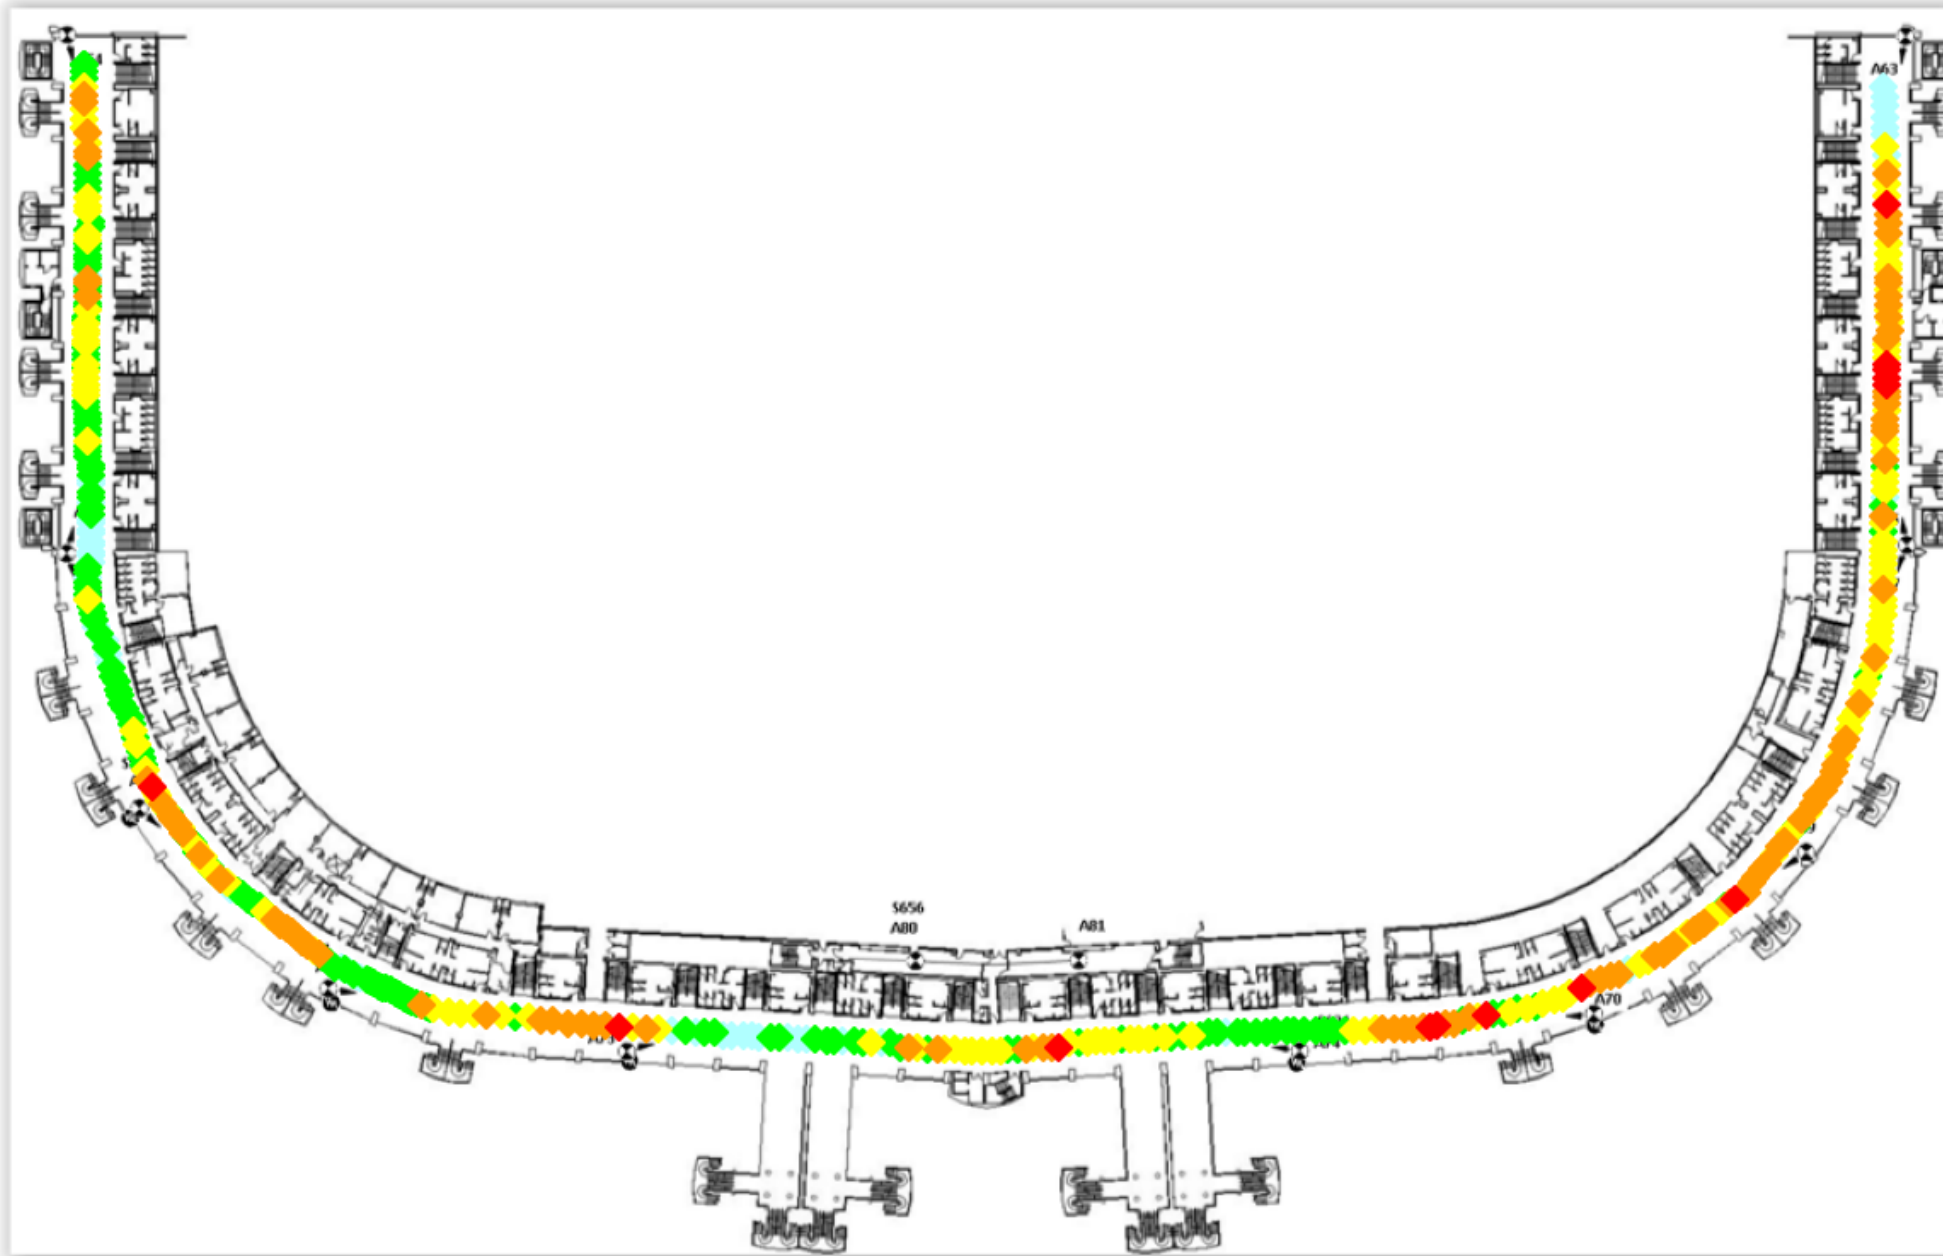

Ref Signal - Received Quality Thresholds

- ◆ ≥ -6 (10.42%)
- ◆ < -6 and ≥ -9 (33.8%)
- ◆ < -9 and ≥ -12 (30.32%)
- ◆ < -12 and ≥ -15 (22.45%)
- ◆ < -15 (3.01%)

telent



Page Title

UC:
L2100 Channel 199 RSRQ BestServer

Drawing Title

MURRAYFIELD STADIUM

Site Address

BT Murrayfield Stadium
RoseburnSt,
Edinburgh
EH12 5PJ

Drawn By: Metricell - Metricell Consulting

Checked: FR

Revision: V0.5

Date: 24/02/2023

Visit Date:


Page No: 73

Drawing History

Revision	Description	Date

Cell ID Breakdown

- 382 (9.95%)
- 471 (9.26%)
- 204 (7.87%)
- 87 (7.41%)
- 316 (6.94%)
- 473 (6.71%)
- 89 (6.48%)
- 252 (6.25%)
- 206 (6.25%)
- 88 (5.56%)
- 192 (4.63%)
- 187 (3.7%)
- 317 (3.24%)
- 67 (2.55%)
- 208 (2.55%)
- 253 (2.55%)
- 449 (2.31%)
- 381 (2.08%)
- 254 (2.08%)
- 222 (0.69%)
- 66 (0.46%)
- 305 (0.46%)

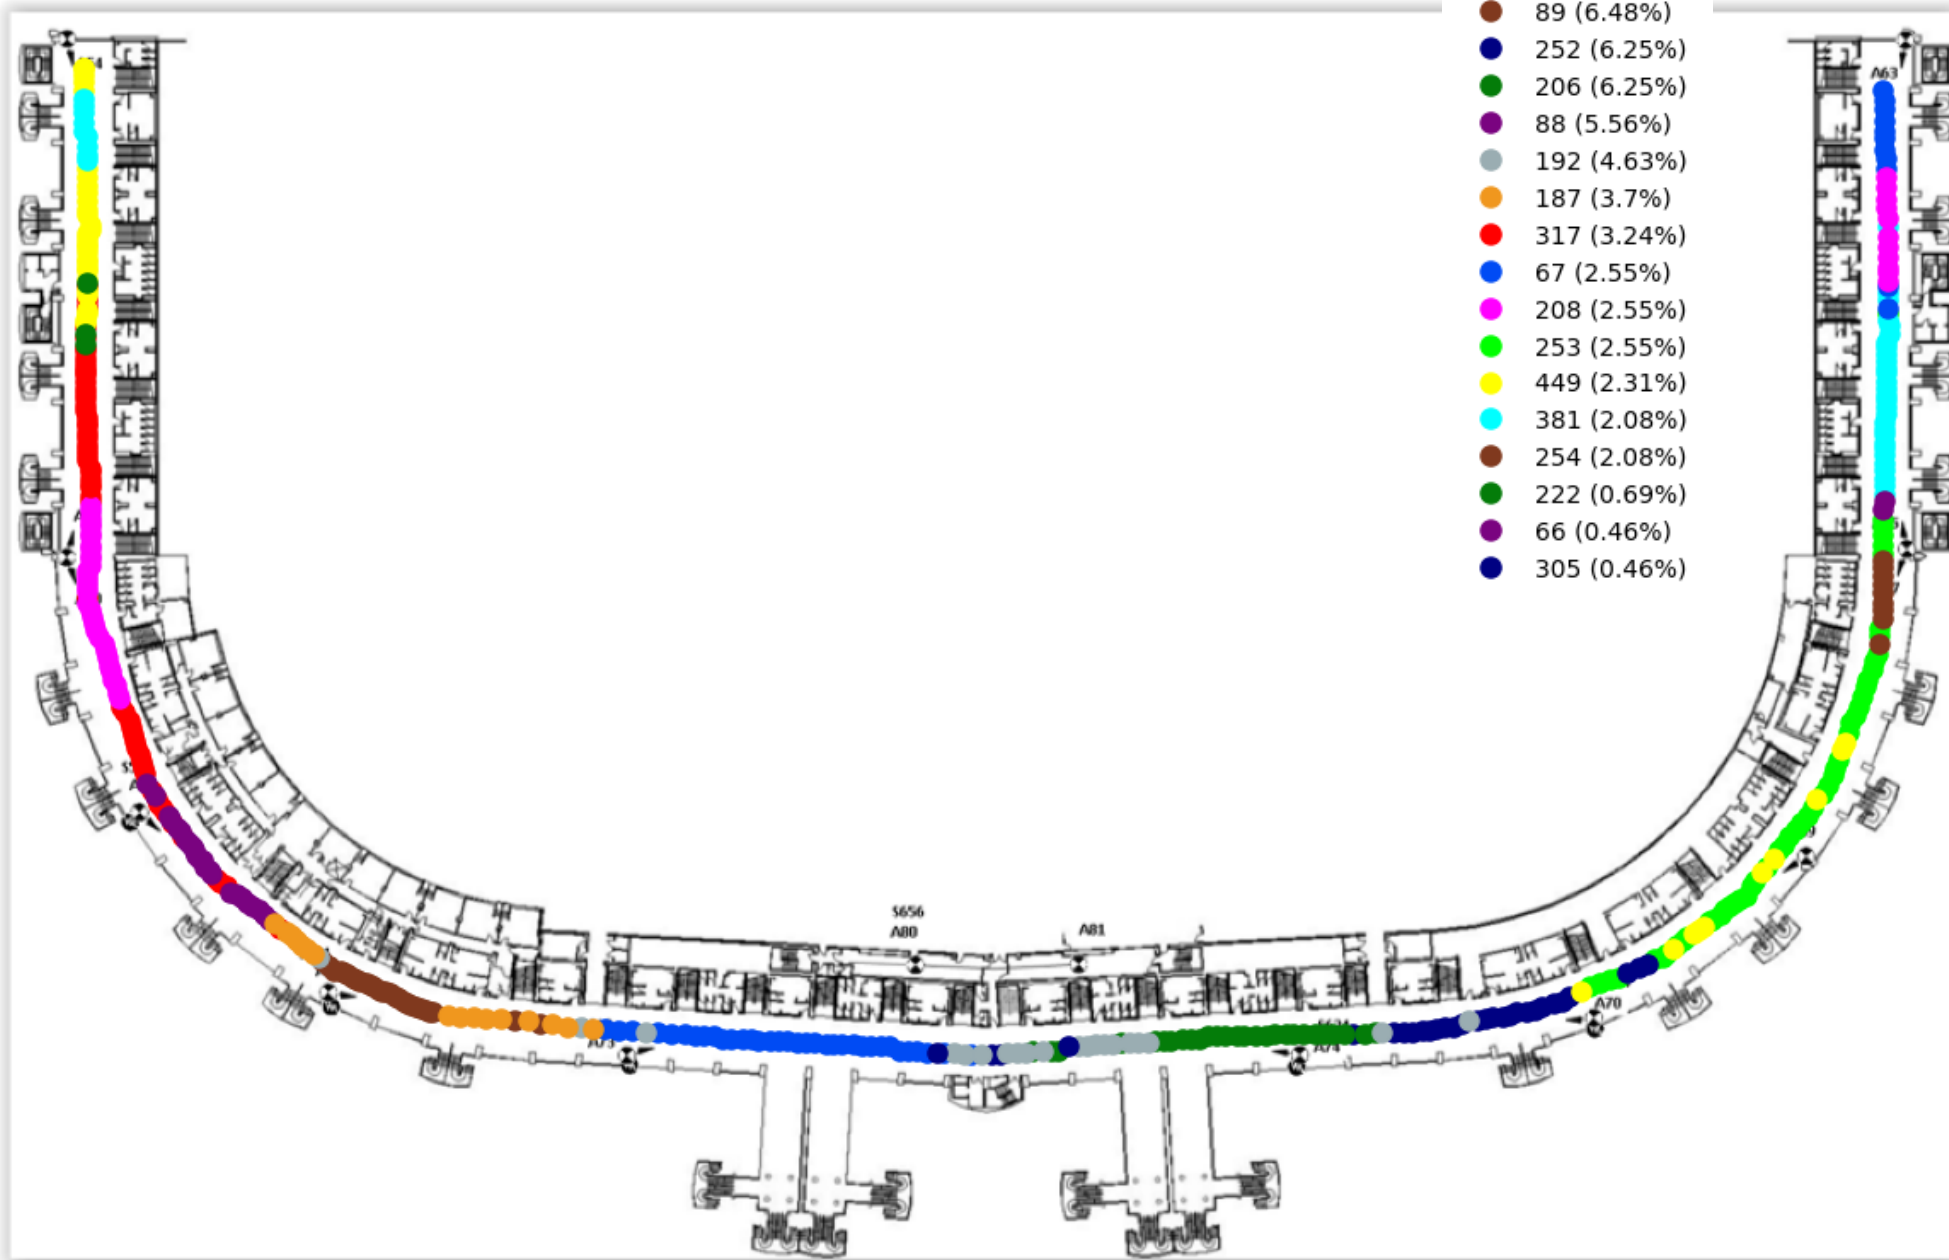

Page Title

UC:
L2100 Channel 199 PCI BestServer

Drawing Title

MURRAYFIELD STADIUM

Site Address

BT Murrayfield Stadium
RoseburnSt,
Edinburgh
EH12 5PJ

Drawn By: Metricell - Metricell Consulting

Checked: FR

Revision: V0.5

Date: 24/02/2023

Visit Date:

Page No: 74

Drawing History

Revision	Description	Date